




PRODUCER	MPE BALTIC OÜ	PROJECT		
DRAWING	plan 1 etg	BUSCH		
SCALE/FORMAT	M 1:100/A4			
ARCHITECT	Ülle Maiste, AT HOME OÜ	PAGE	VERSION	DATE
		1/12	2	20.02.2009

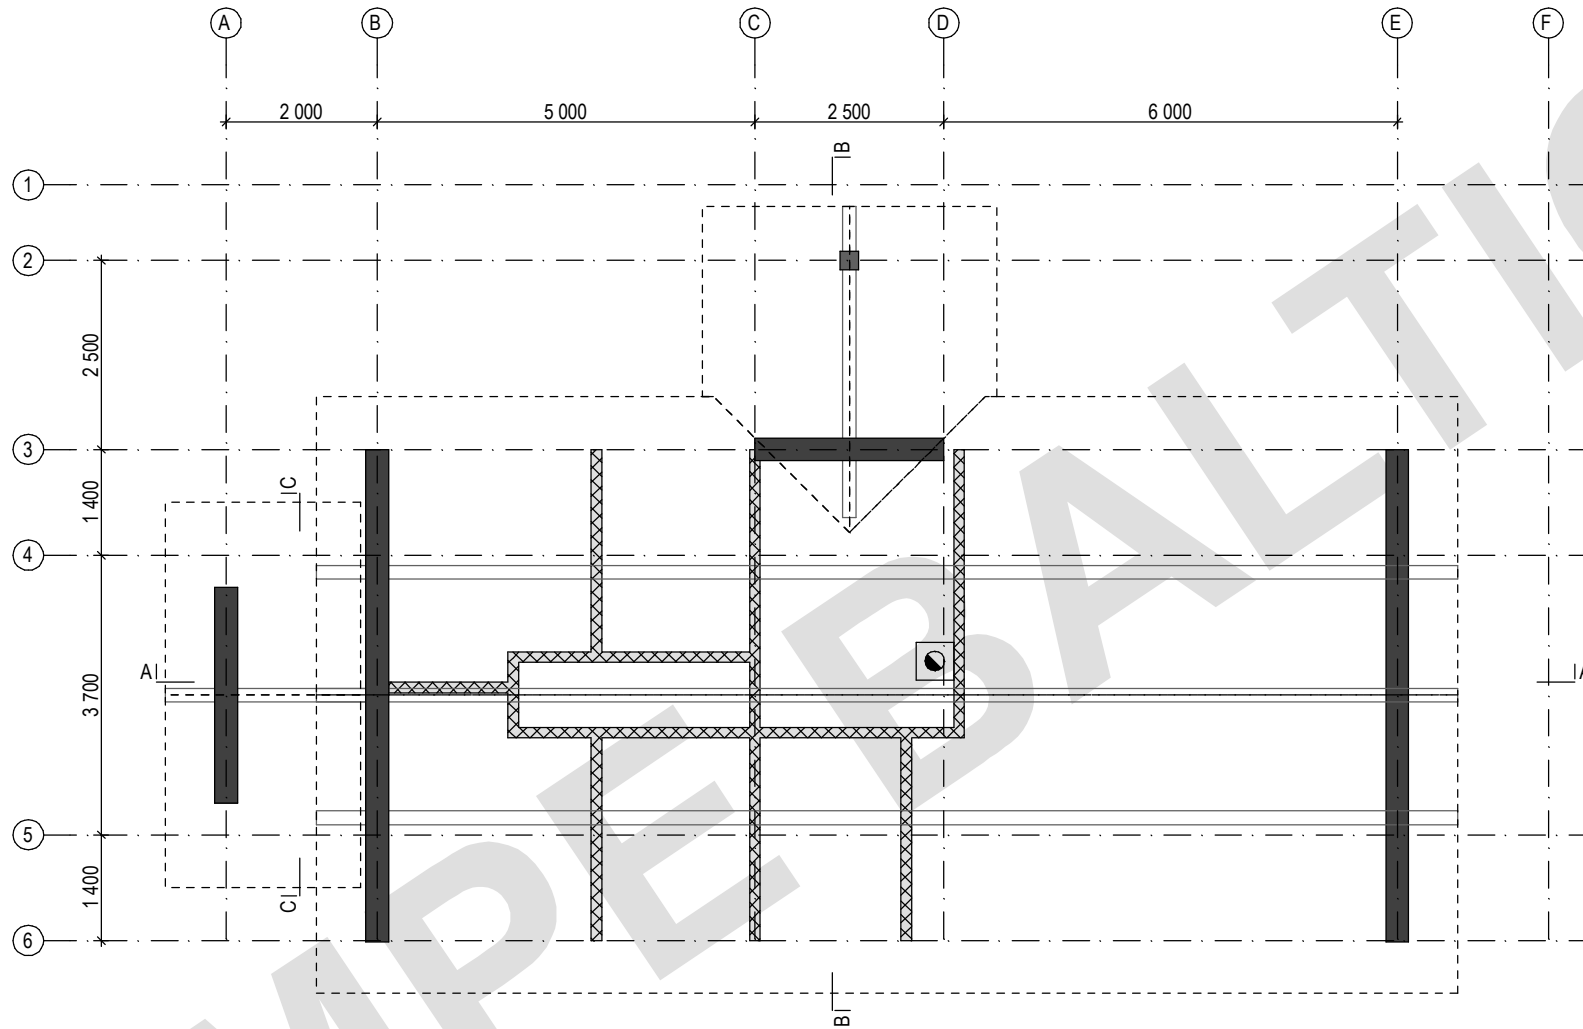


PRODUCER	MPE BALTIC OÜ	PROJECT		
DRAWING	plan 2 etg	BUSCH		
SCALE/FORMAT	M 1:100/A4			
ARCHITECT	Ülle Maiste, AT HOME OÜ	PAGE	VERSION	DATE
		2/12	2	20.02.2009

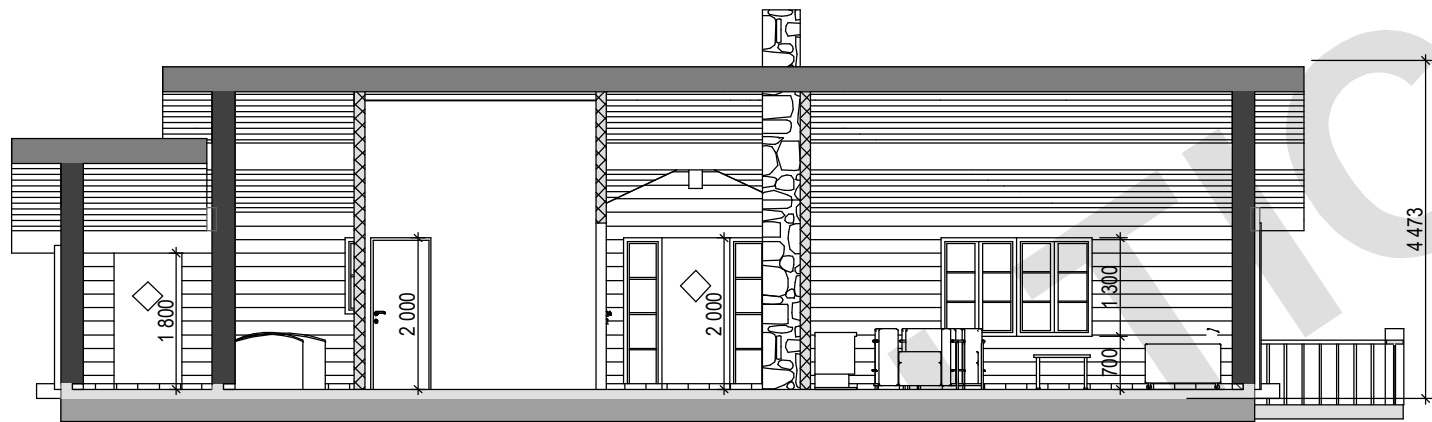

SNITT A-A


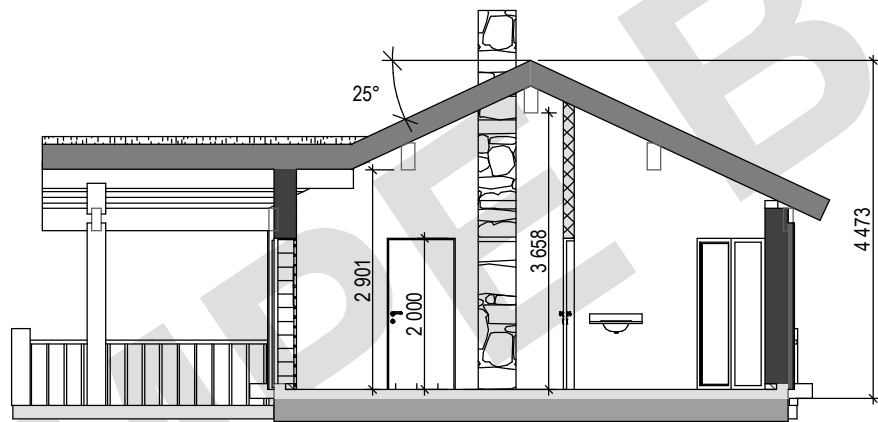


SNITT B-B


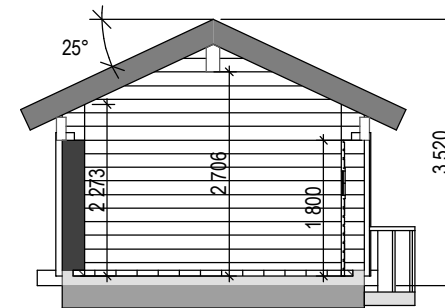


SNITT C-C



PRODUCER	MPE BALTIC OÜ	PROJECT		
DRAWING	snitt	BUSCH		
SCALE/FORMAT	M 1:100/A4			
ARCHITECT	Ülle Maiste, AT HOME OÜ	PAGE	VERSION	DATE
		3/12	2	20.02.2009

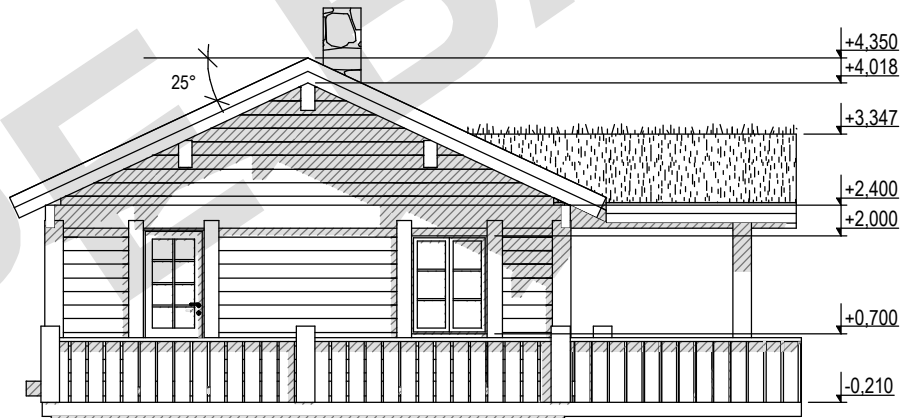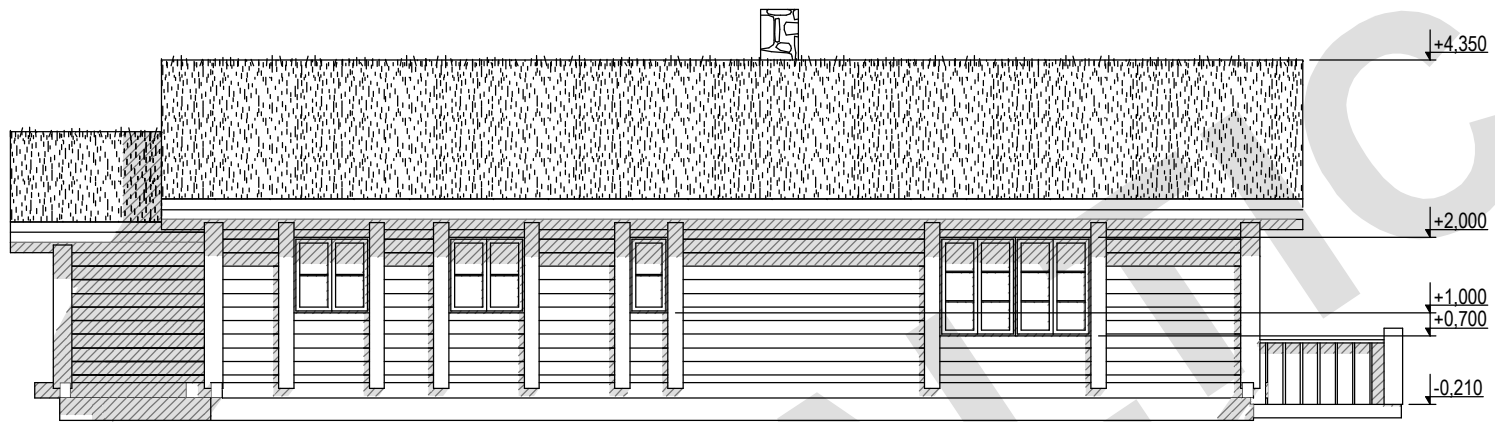



PRODUCER	MPE BALTIC OÜ	PROJECT		
DRAWING	fasade 1 og 2	BUSCH		
SCALE/FORMAT	M 1:100/A4			
ARCHITECT	Ülle Maiste, AT HOME OÜ	PAGE	VERSION	DATE
		4/12	2	20.02.2009

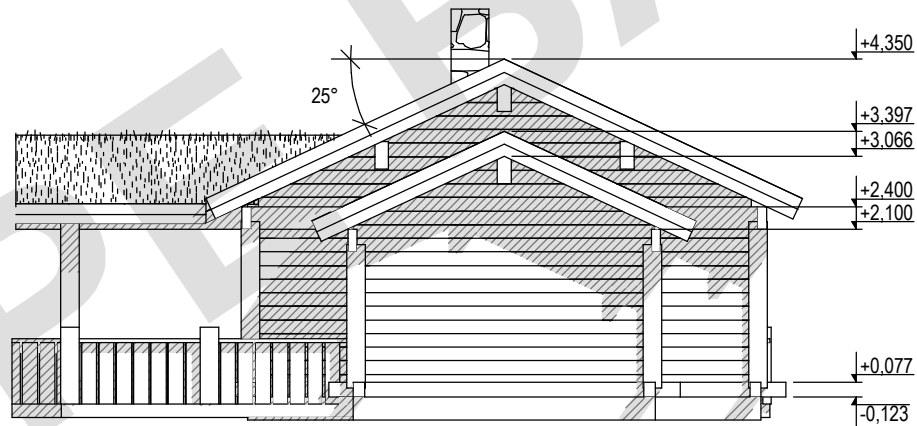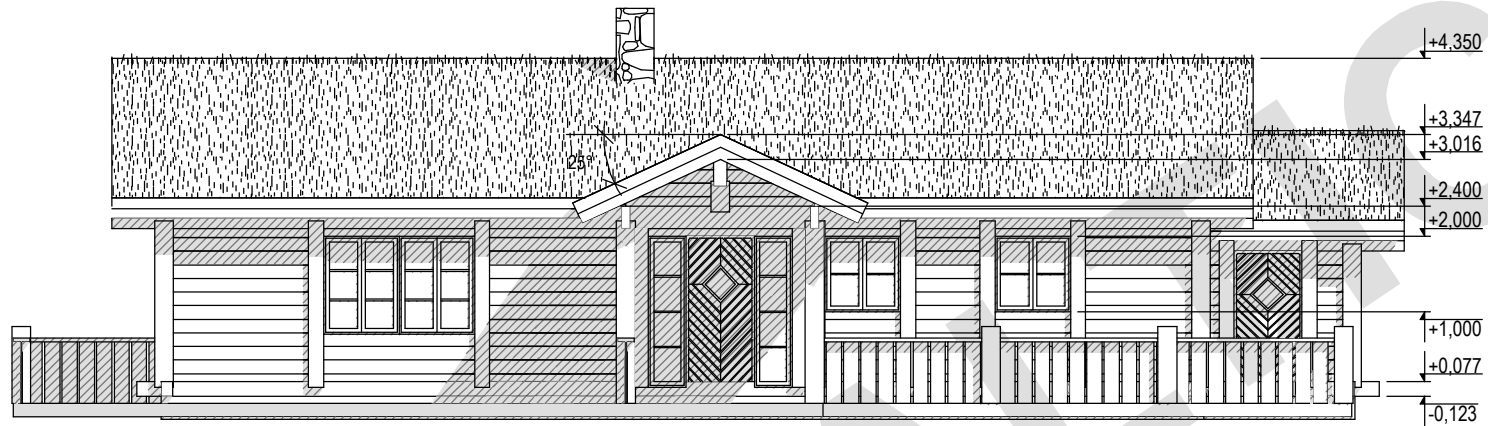

PRODUCER	MPE BALTIC OÜ	PROJECT		
DRAWING	fasade 3 og 4	BUSCH		
SCALE/FORMAT	M 1:100/A4			
ARCHITECT	Ülle Maiste, AT HOME OÜ	PAGE	VERSION	DATE
		5/12	2	20.02.2009

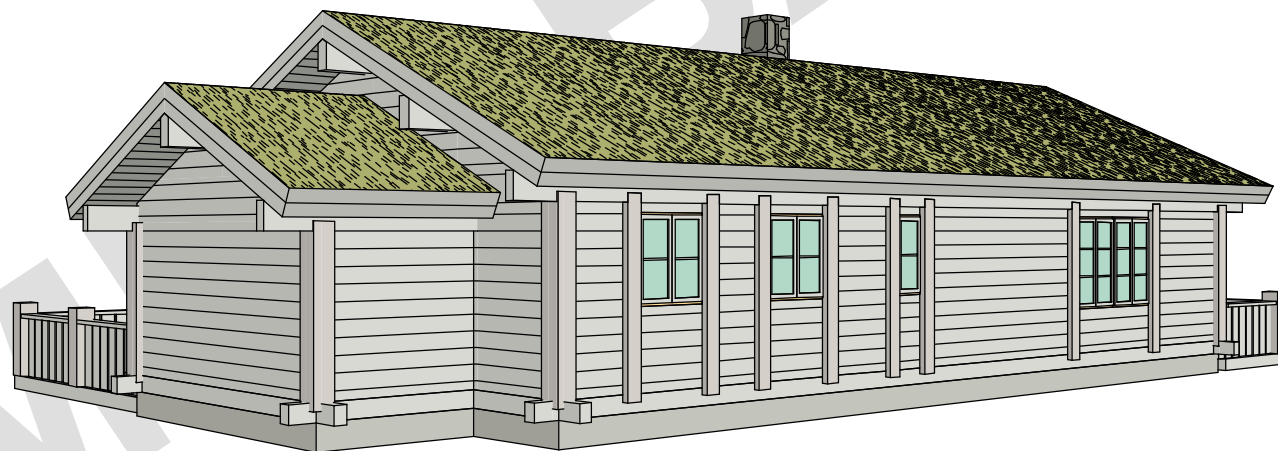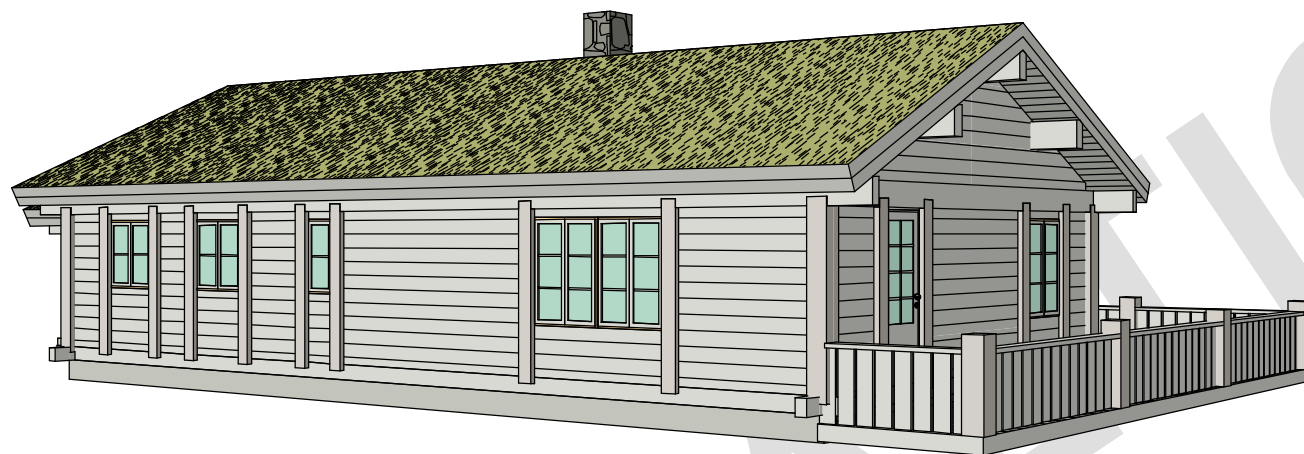


PRODUCER	MPE BALTIC OÜ	PROJECT		
DRAWING	3D 1	BUSCH		
SCALE/FORMAT	M 1:100/A4			
ARCHITECT	Ülle Maiste, AT HOME OÜ	PAGE	VERSION	DATE
		6/12	2	20.02.2009

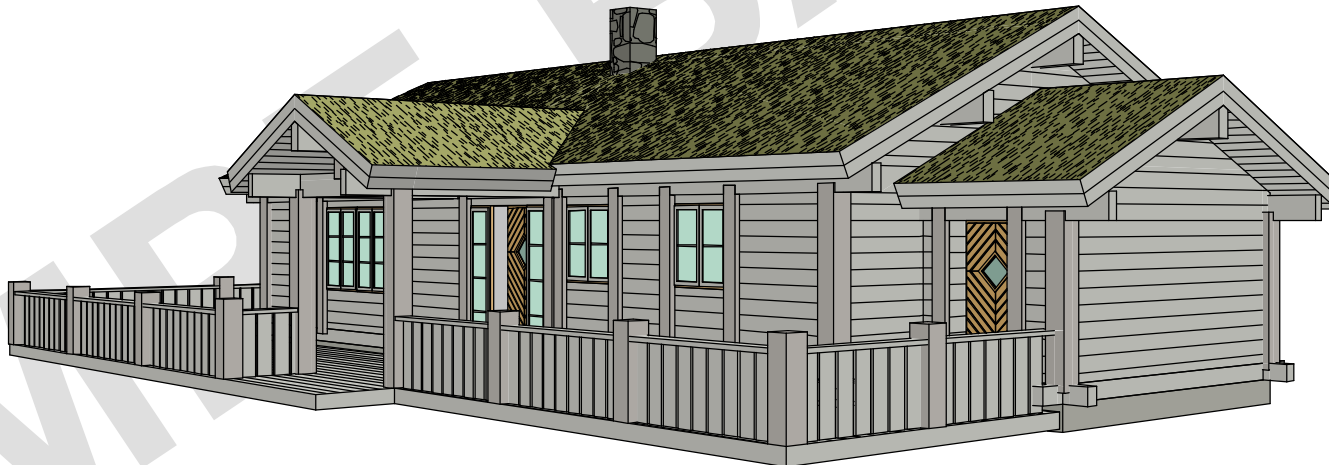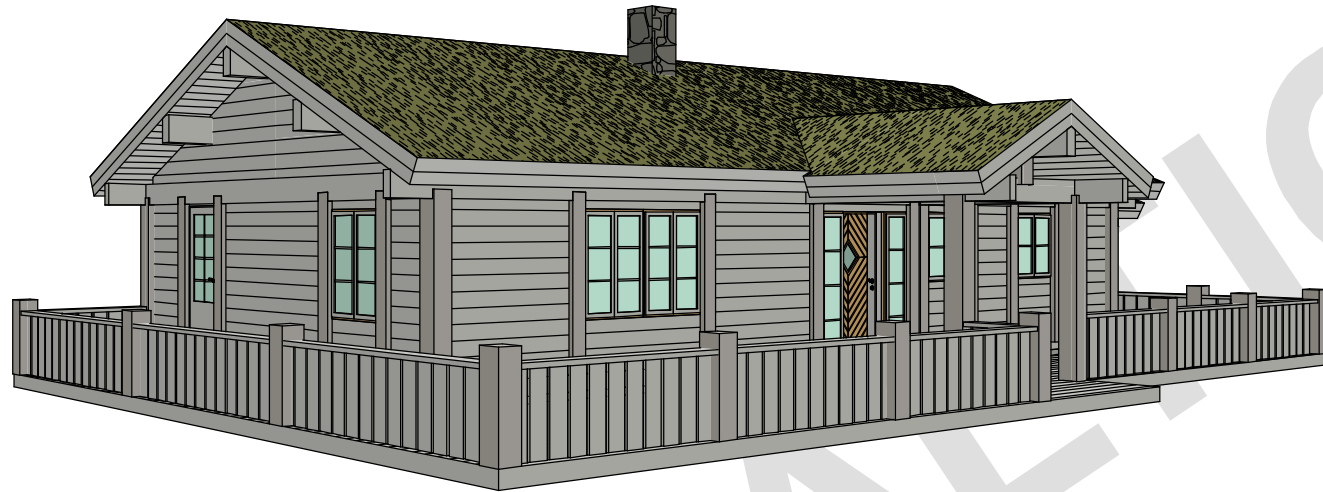


PRODUCER	MPE BALTIC OÜ	PROJECT		
DRAWING	3D 2	BUSCH		
SCALE/FORMAT	M 1:100/A4			
ARCHITECT	Ülle Maiste, AT HOME OÜ	PAGE	VERSION	DATE
		7/12	2	20.02.2009




PRODUCER	MPE BALTIC OÜ	PROJECT		
DRAWING	3D 3	BUSCH		
SCALE/FORMAT	M 1:100/A4			
ARCHITECT	Ülle Maiste, AT HOME OÜ	PAGE	VERSION	DATE
		8/12	2	20.02.2009

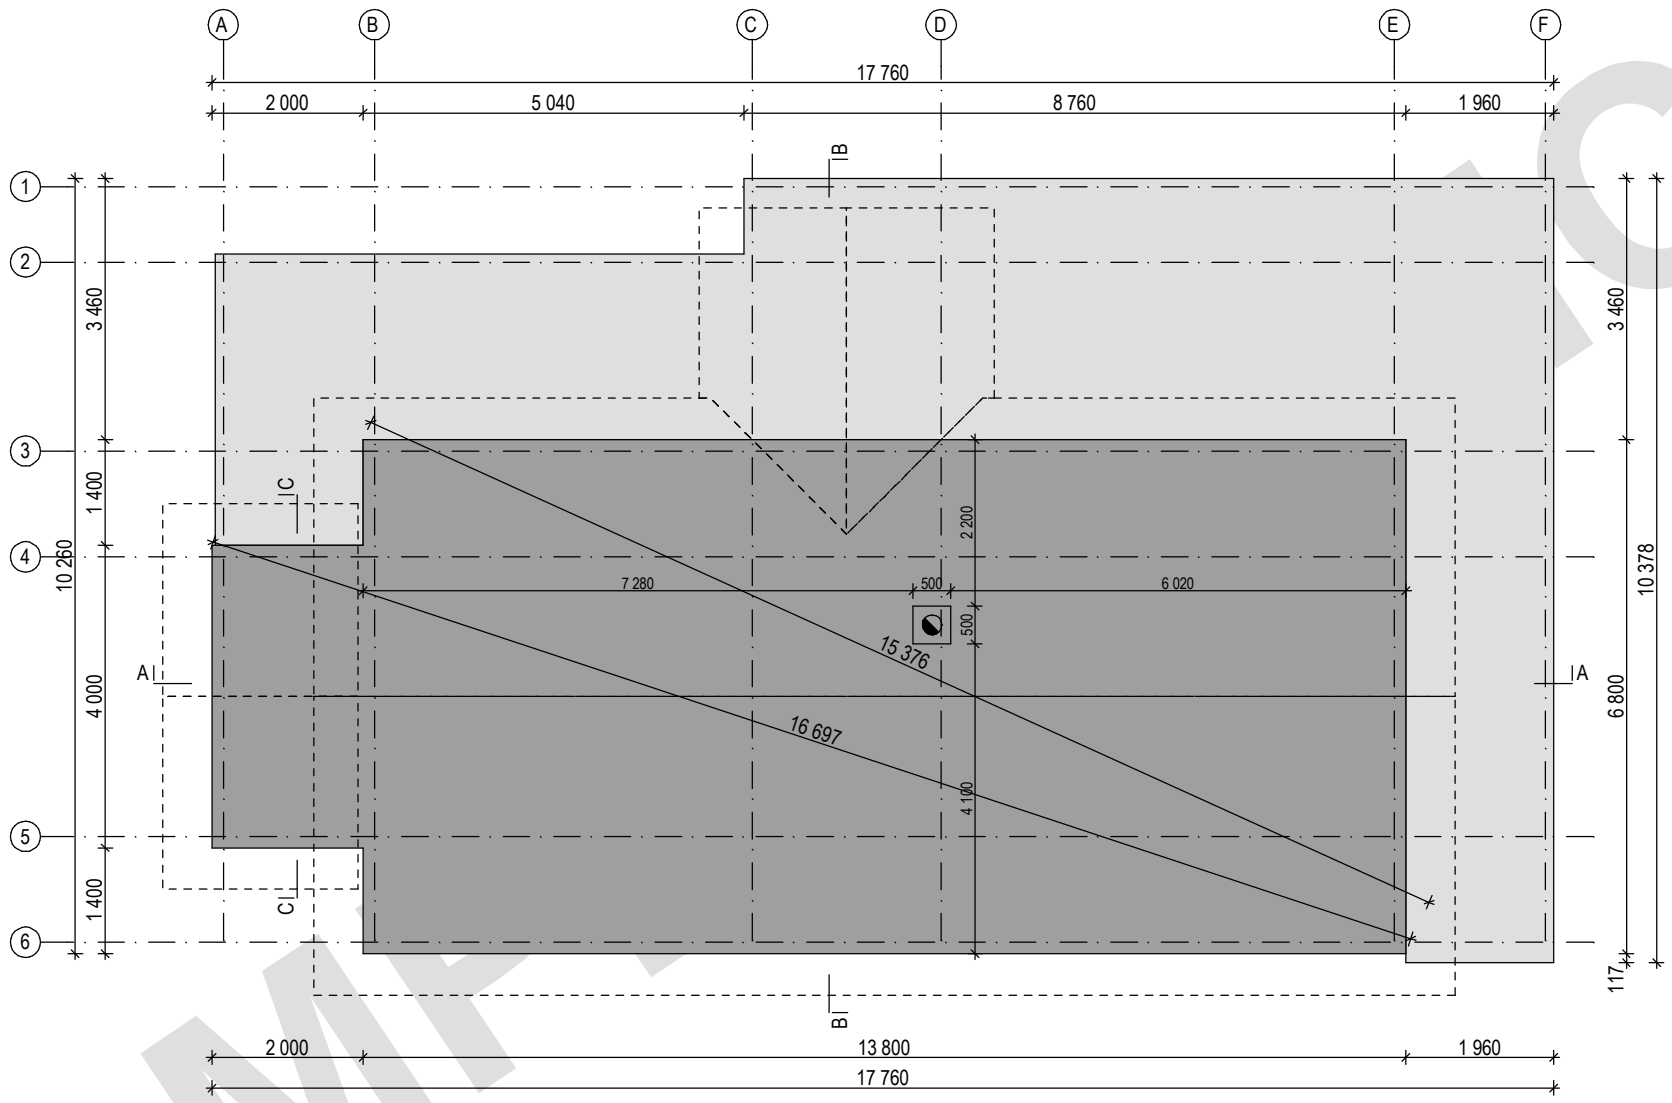

PRODUCER	MPE BALTIC OÜ	PROJECT		
DRAWING	grunnmur - concrete	BUSCH		
SCALE/FORMAT	M 1:100/A4			
ARCHITECT	Ülle Maiste, AT HOME OÜ	PAGE	VERSION	DATE
		9/12	2	20.02.2009

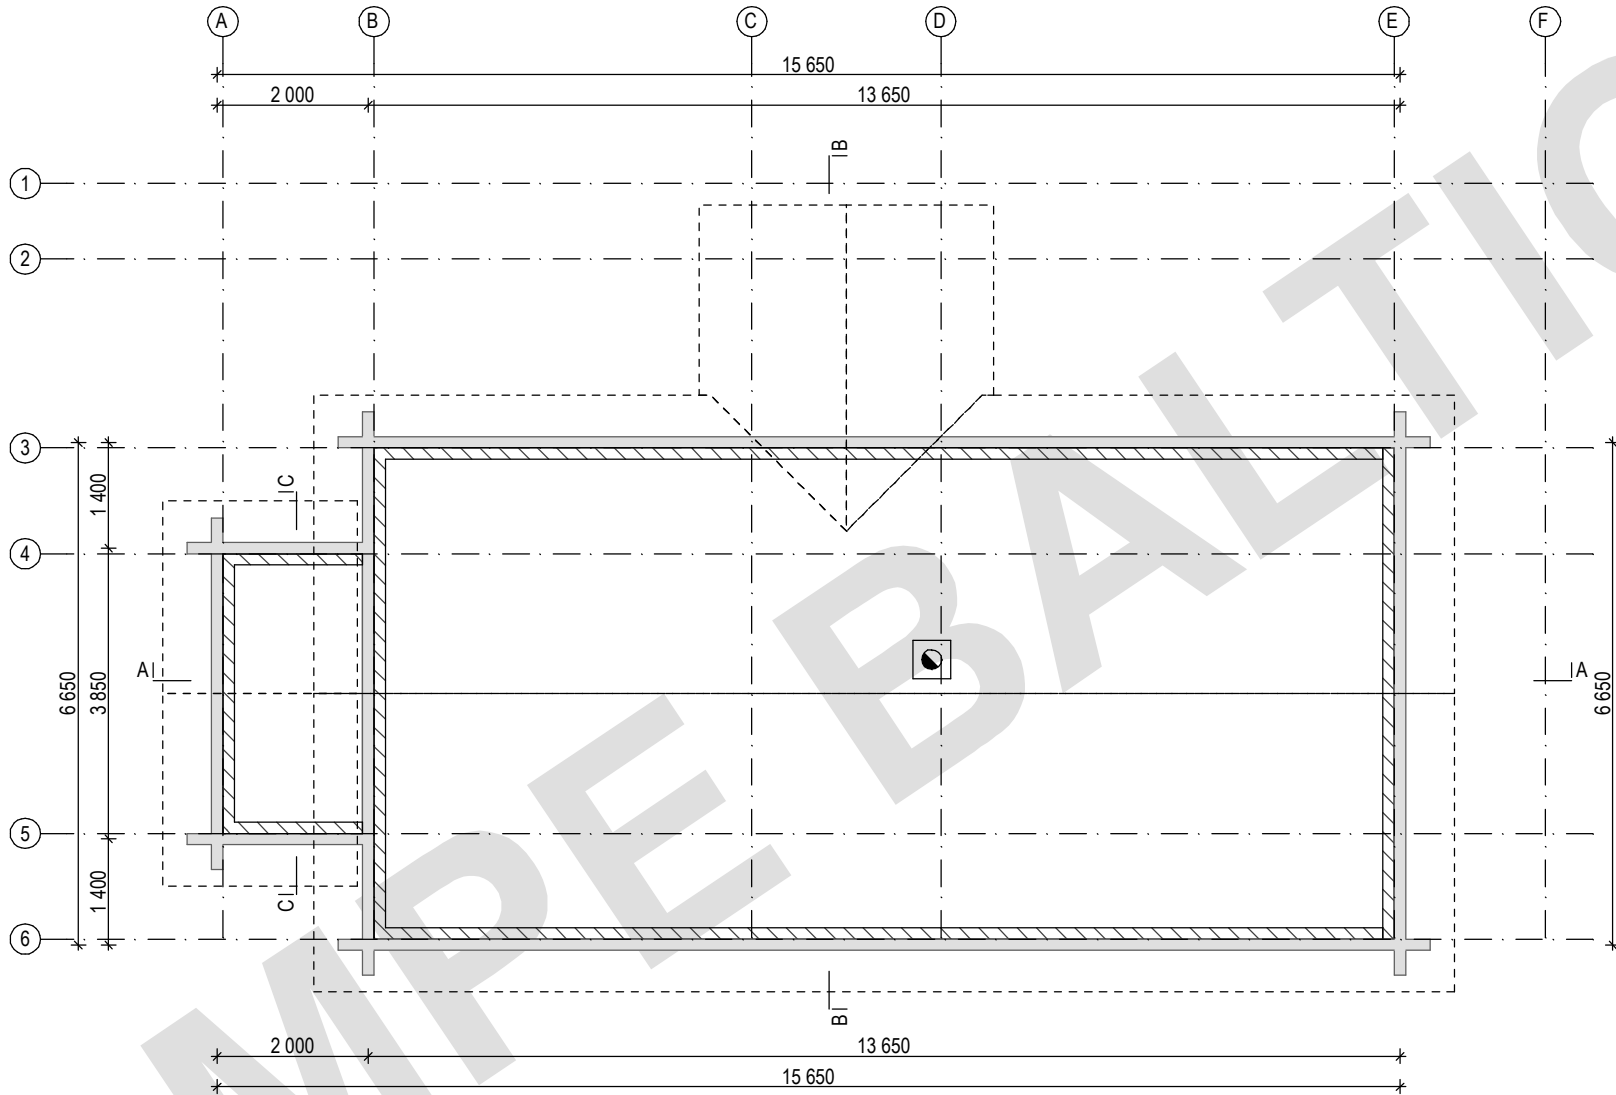


PRODUCER	MPE BALTIC OÜ	PROJECT		
DRAWING	grunnmur - beams	BUSCH		
SCALE/FORMAT	M 1:100/A4			
ARCHITECT	Ülle Maiste, AT HOME OÜ	PAGE	VERSION	DATE
		10/12	2	20.02.2009

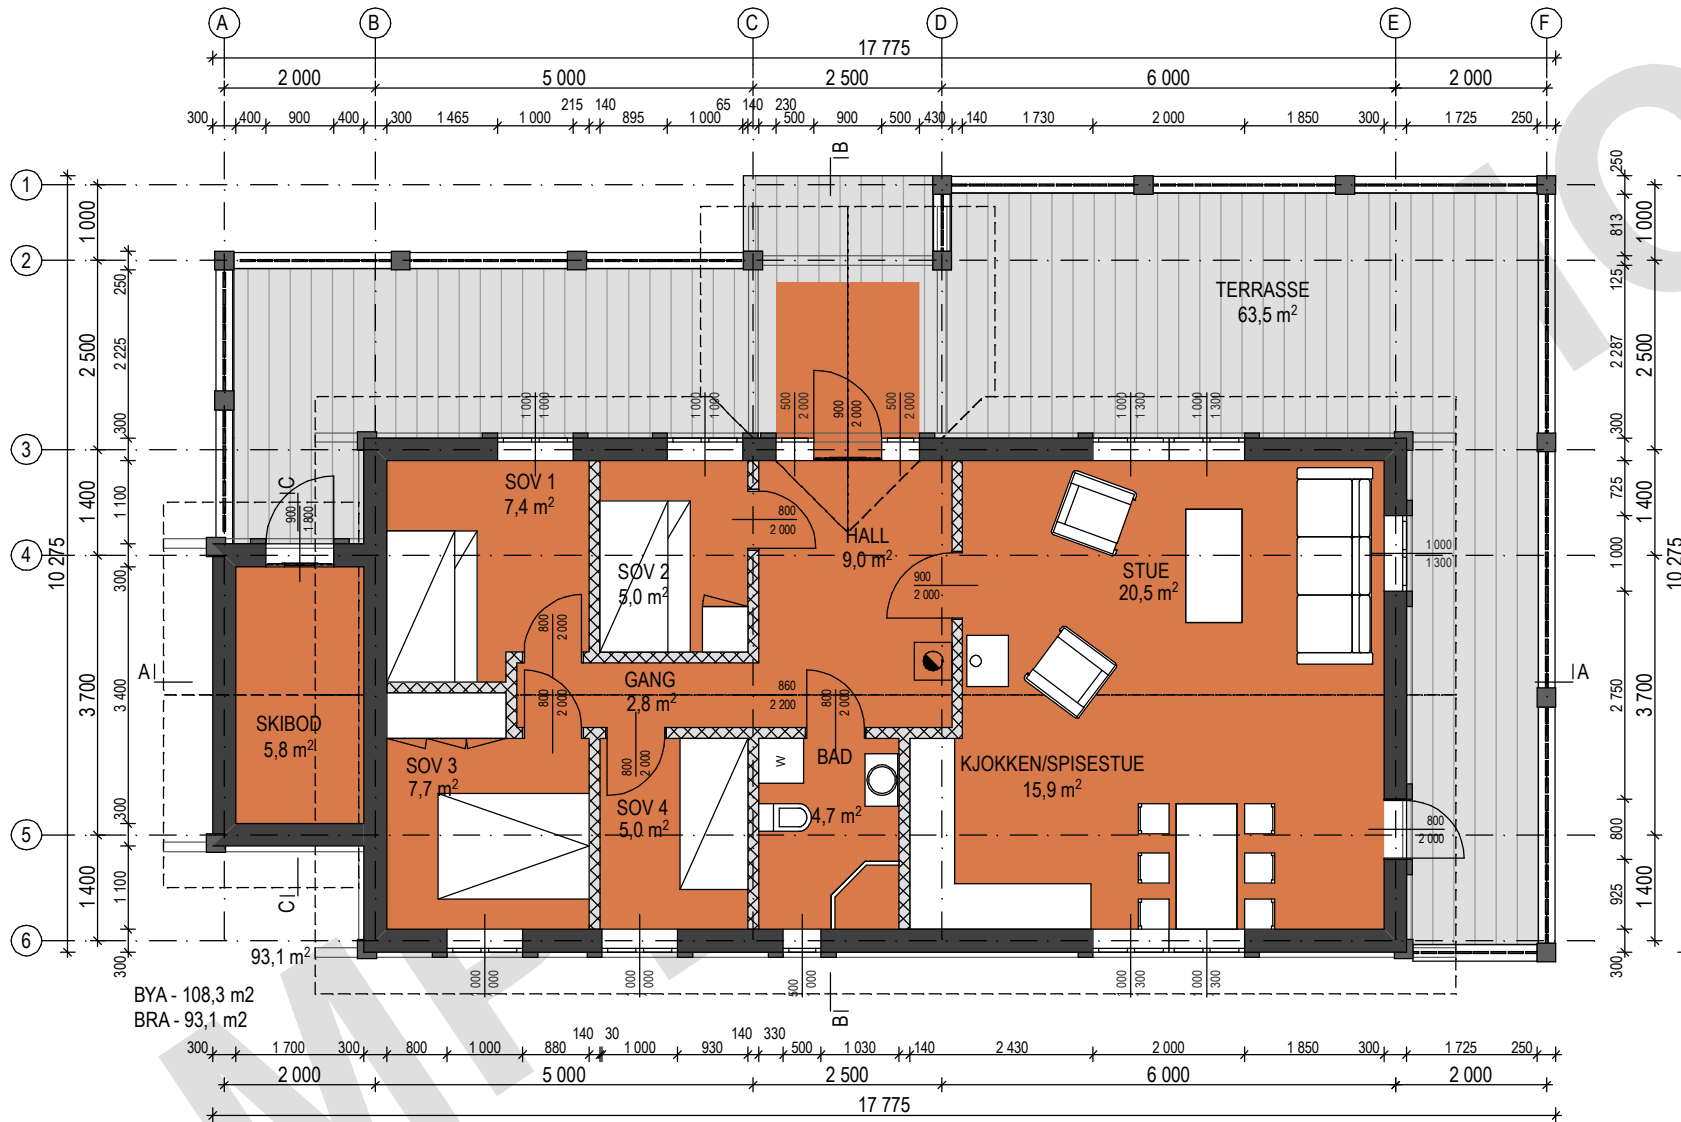

BYA - 108,3 m²
 BRA - 93,1 m²

PRODUCER	MPE BALTIC OÜ	PROJECT	
DRAWING	plan 1 etg - BRA	BUSCH	
SCALE/FORMAT	M 1:100/A4		
ARCHITECT	Ülle Maiste, AT HOME OÜ	PAGE	11/12
		VERSION	2
		DATE	20.02.2009

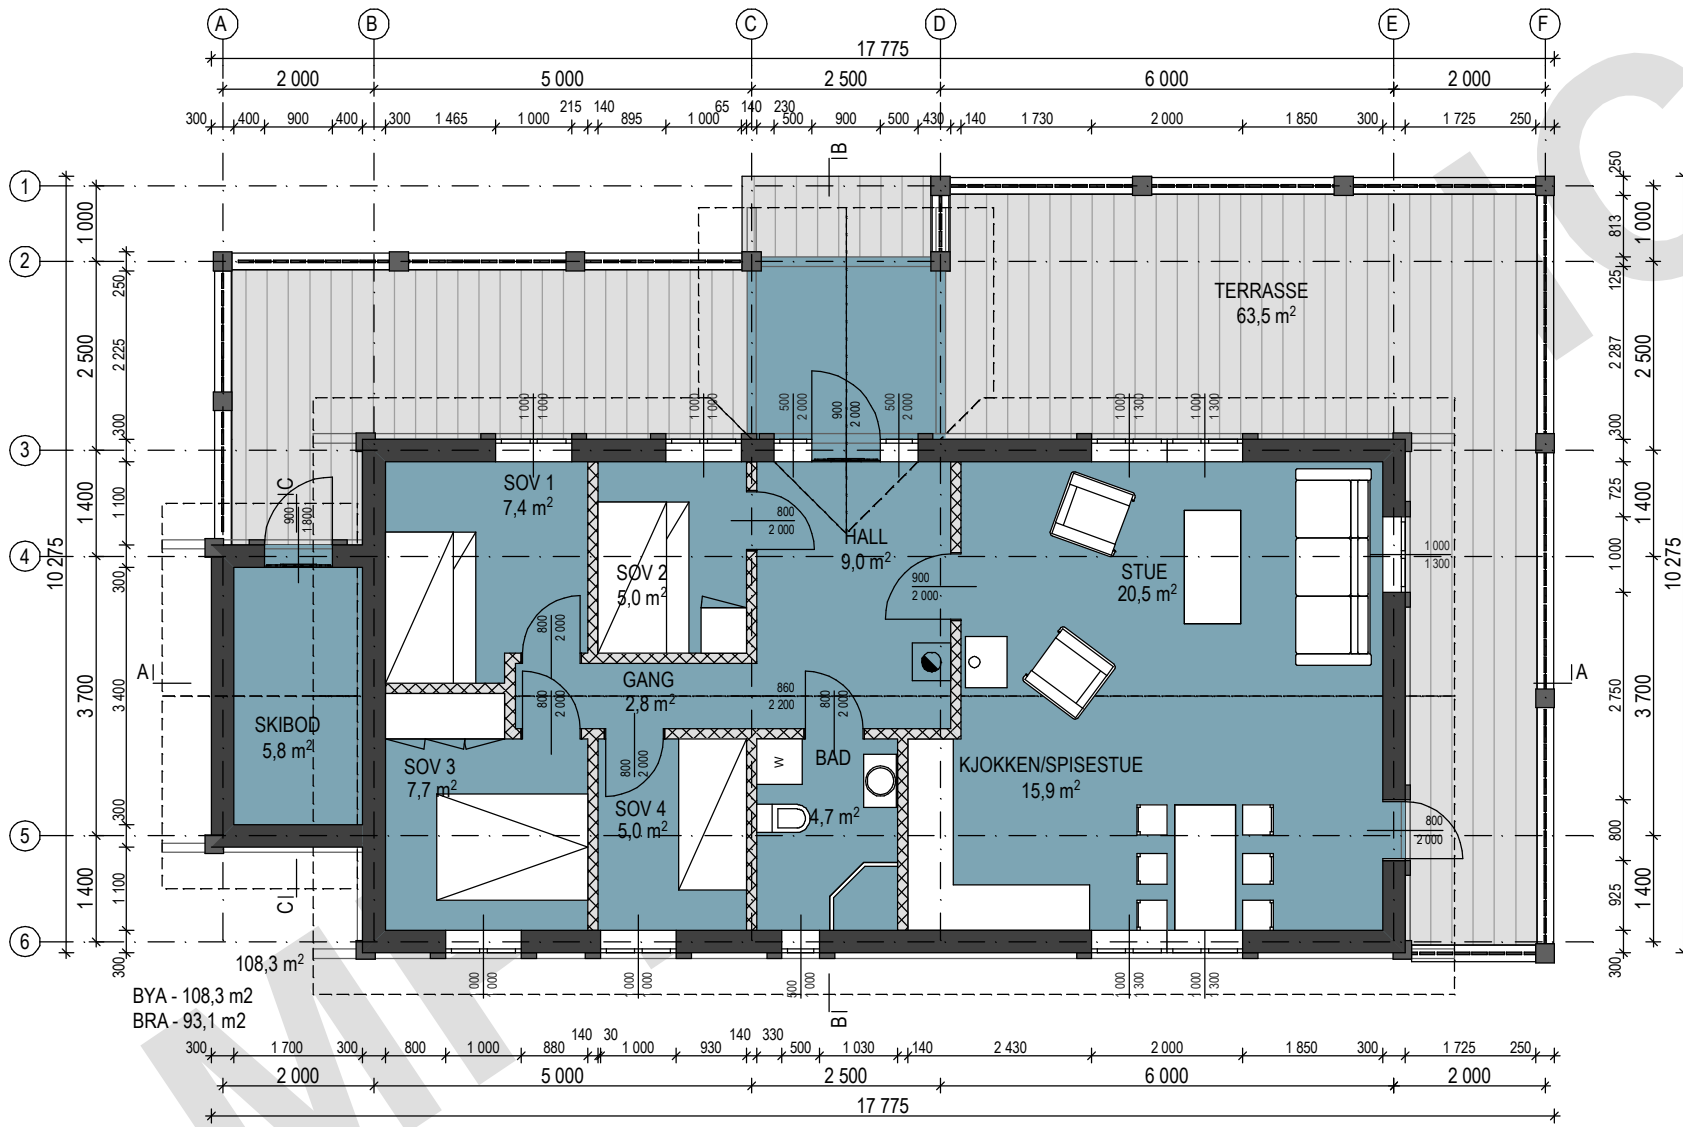

BYA - 108,3 m²
 BRA - 93,1 m²

PRODUCER	MPE BALTIC OÜ	PROJECT	
DRAWING	plan 1 etg - BYA	BUSCH	
SCALE/FORMAT	M 1:100/A4		
ARCHITECT	Ülle Maiste, AT HOME OÜ	PAGE	12/12
		VERSION	2
		DATE	20.02.2009