




Foundation		project	HEMSESTUGU
scale		producer	MPE BALTIC OÜ
drawings made by			
ATHOME OÜ			
Ülle Maiste, www.athome.ee		1 / 9	20.02.2009

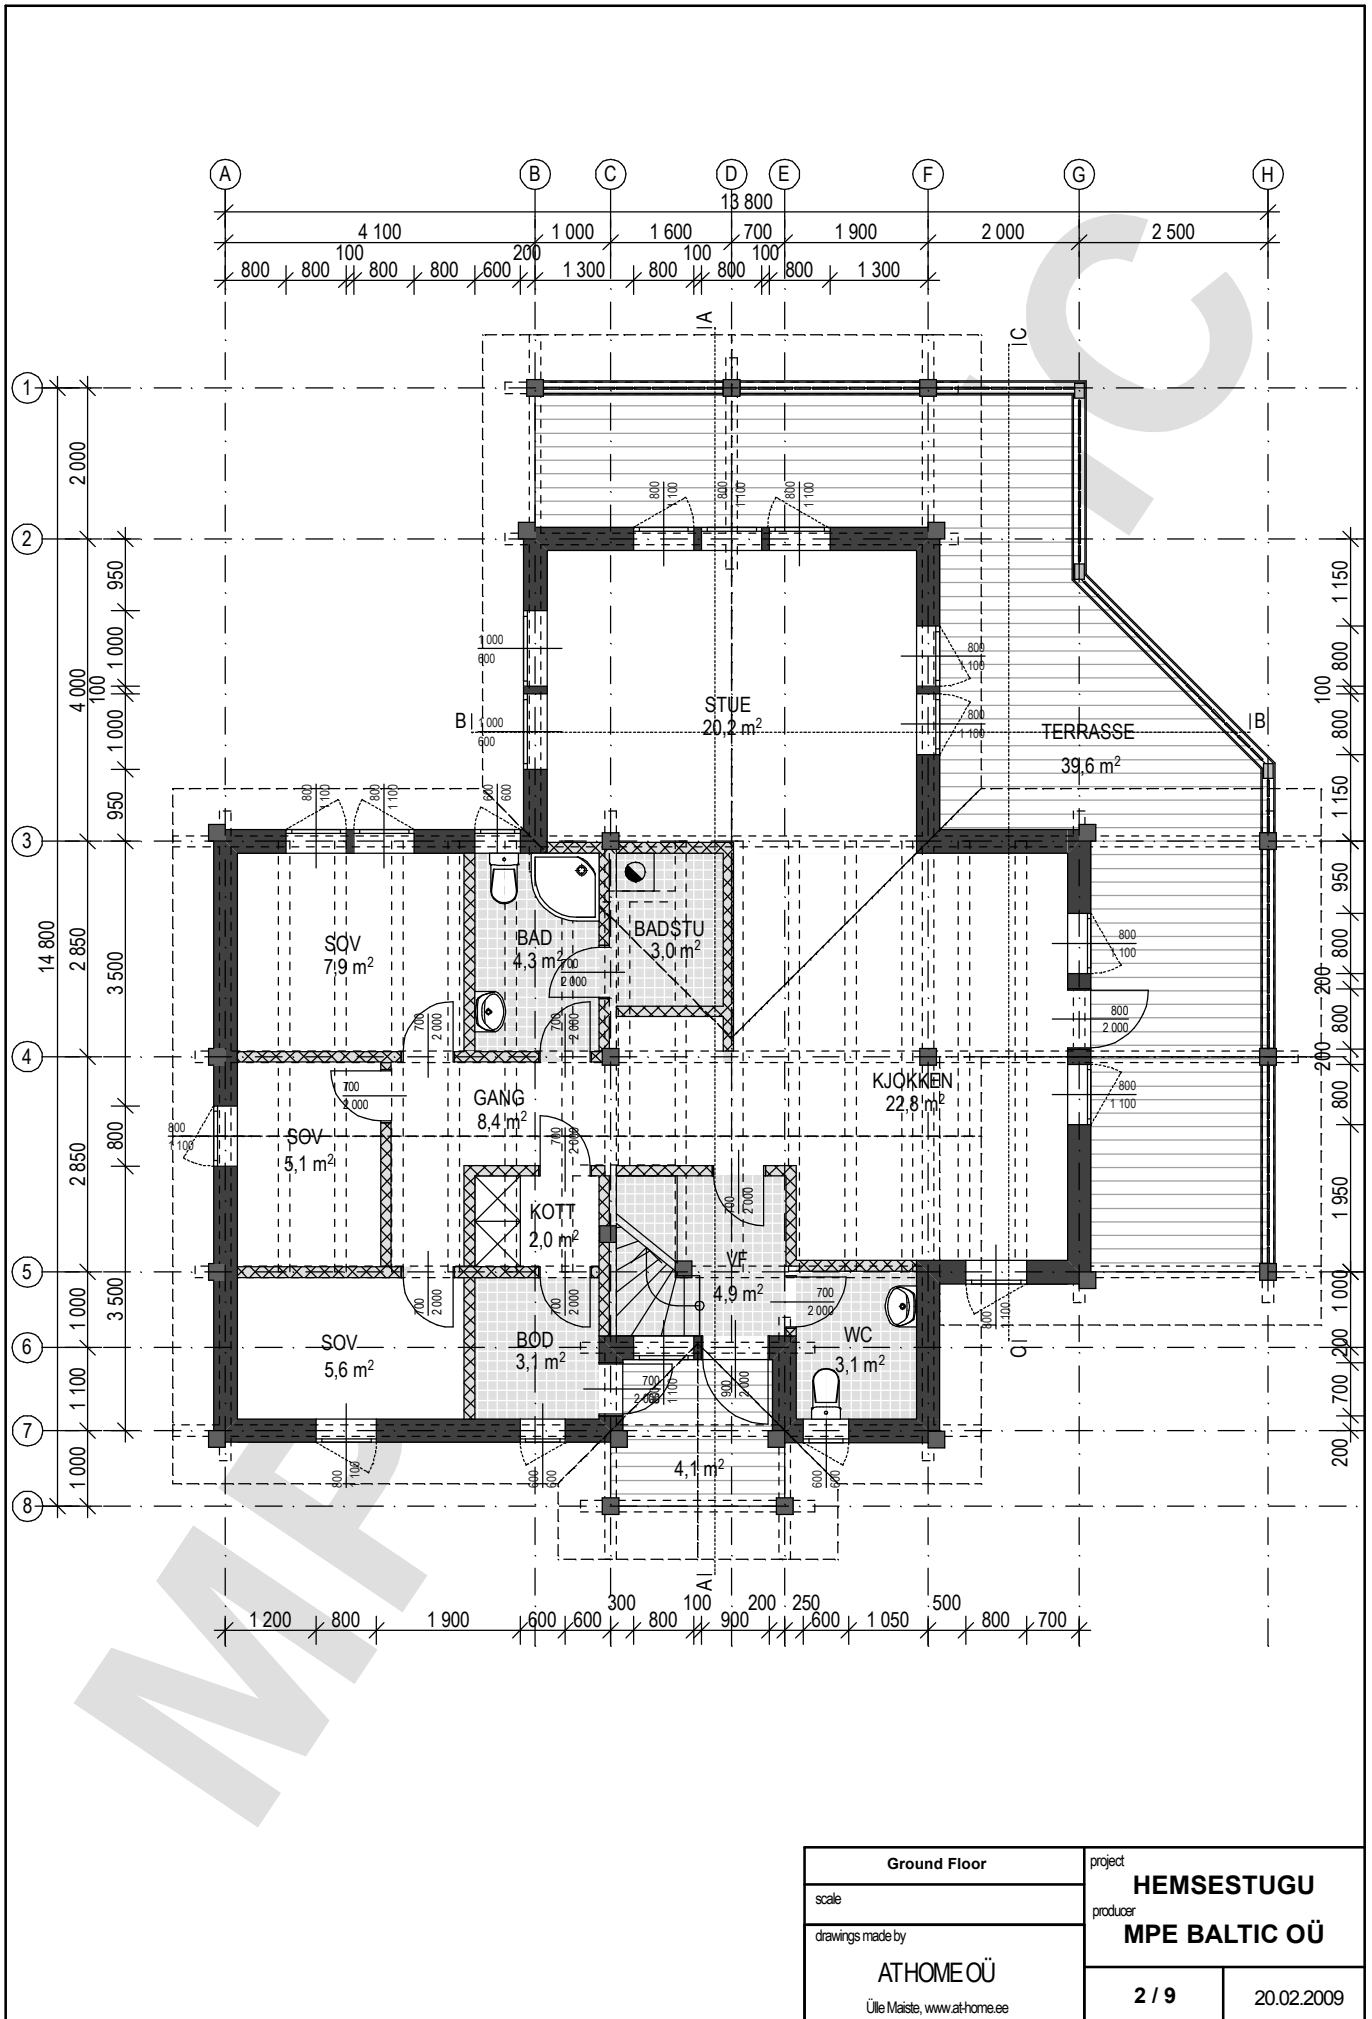


Ground Floor	project	HEMSESTUGU	
scale	producer	MPE BALTIC OÜ	
drawings made by	ATHOME OÜ		
Ülle Maiste, www.at-home.ee	2 / 9	20.02.2009	

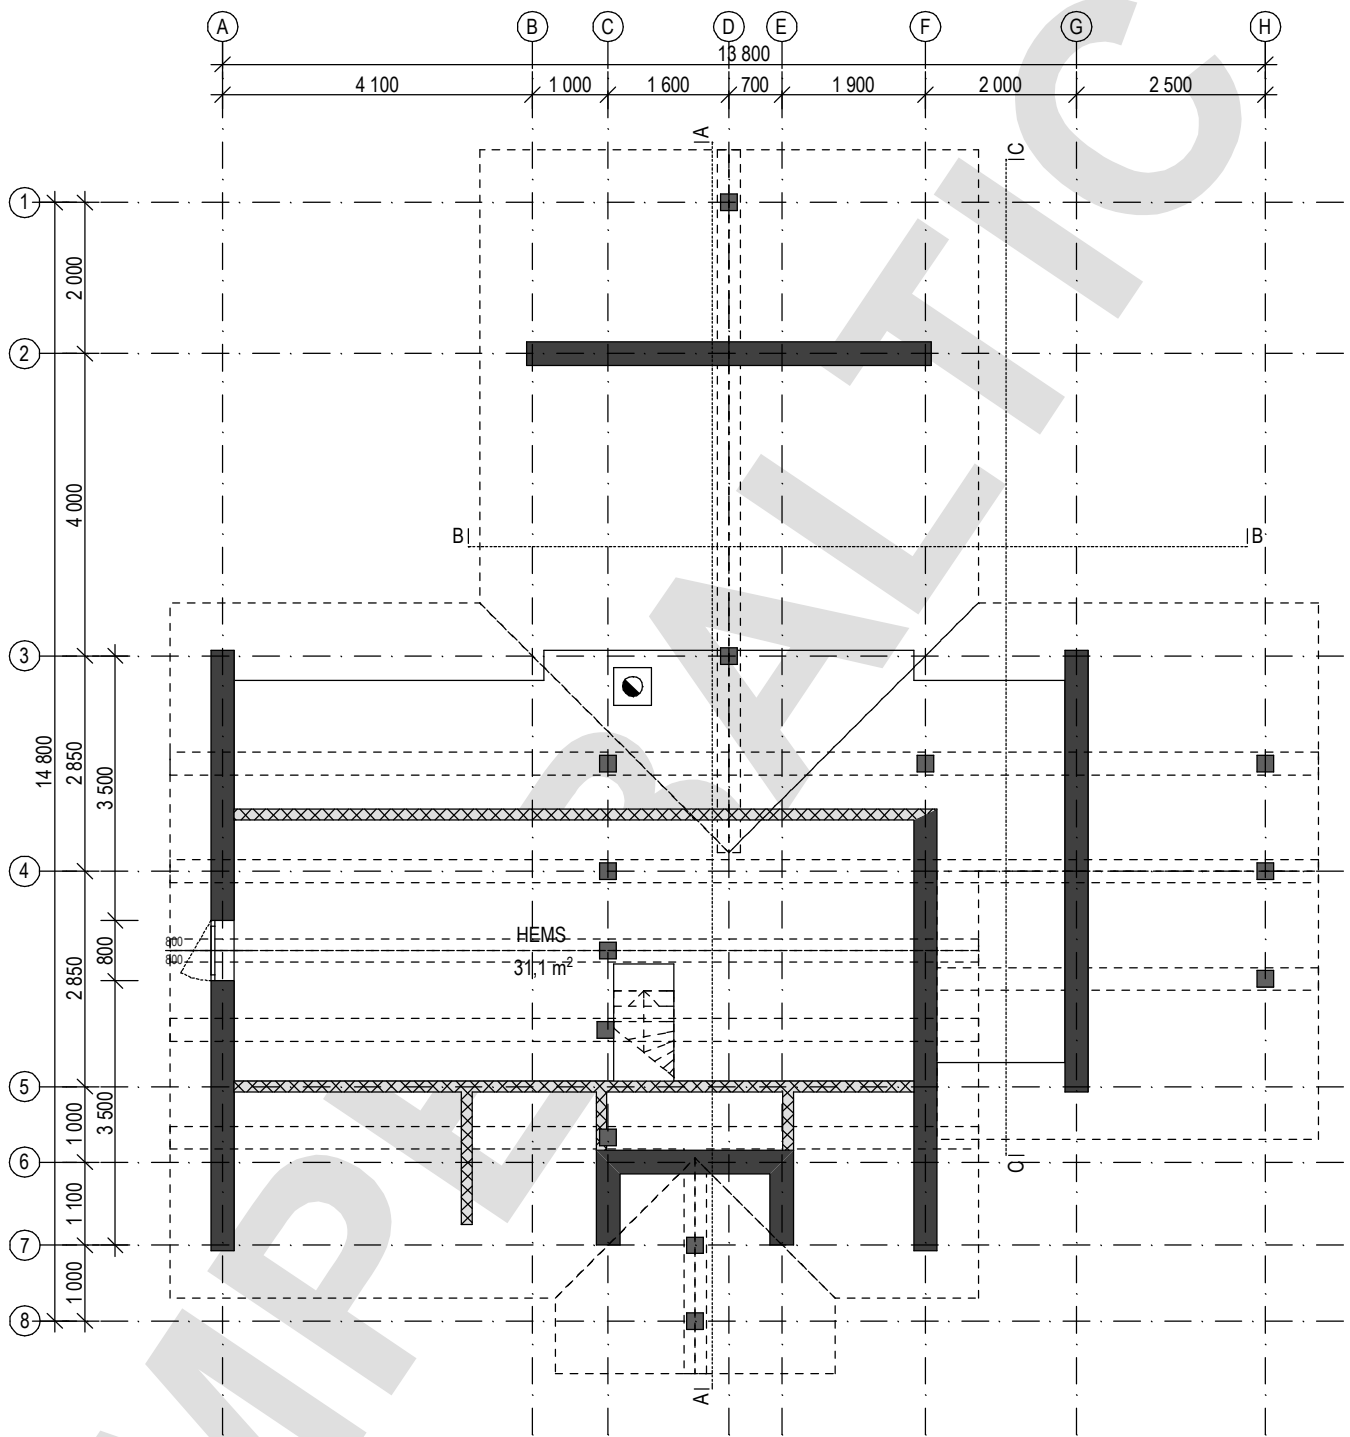


First Floor	project	HEMSESTUGU	
scale	producer	MPE BALTIC OÜ	
drawings made by	ATHOME OÜ		
Ülle Maiste, www.at-home.ee	3 / 9	20.02.2009	

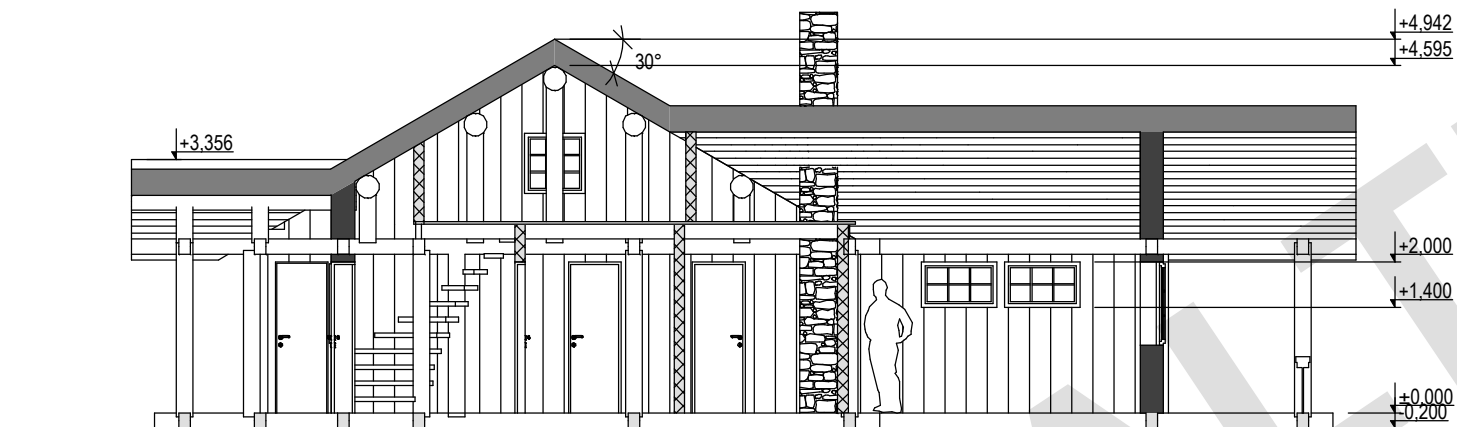

SECTION A-A


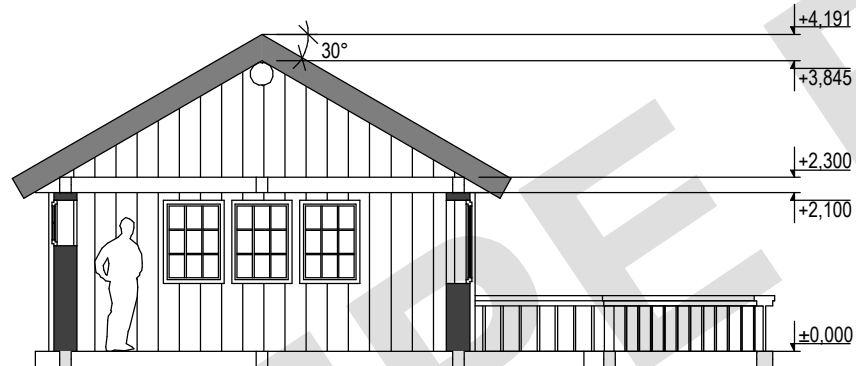


SECTION B-B


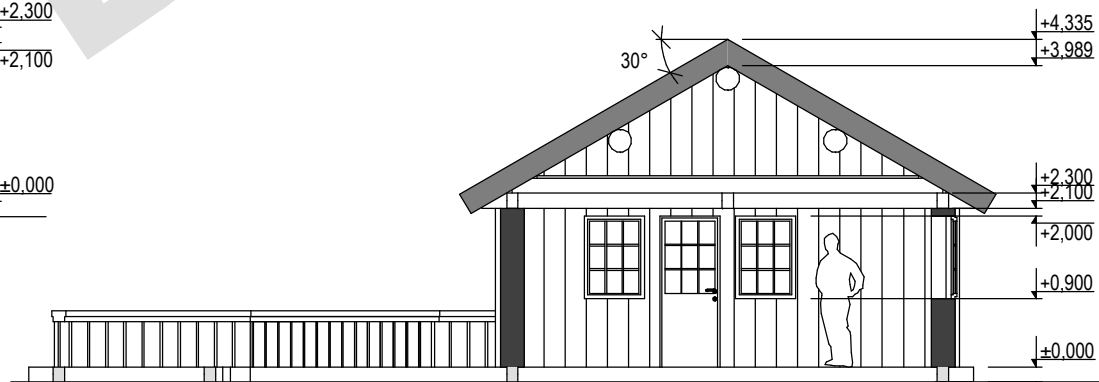


SECTION C-C



Sections		project	HEMSESTUGU	
scale		producer	MPE BALTIC OÜ	
drawings made by				
ATHOME OÜ				
Ülle Maiste, www.at-home.ee				
		4 / 9	20.02.2009	

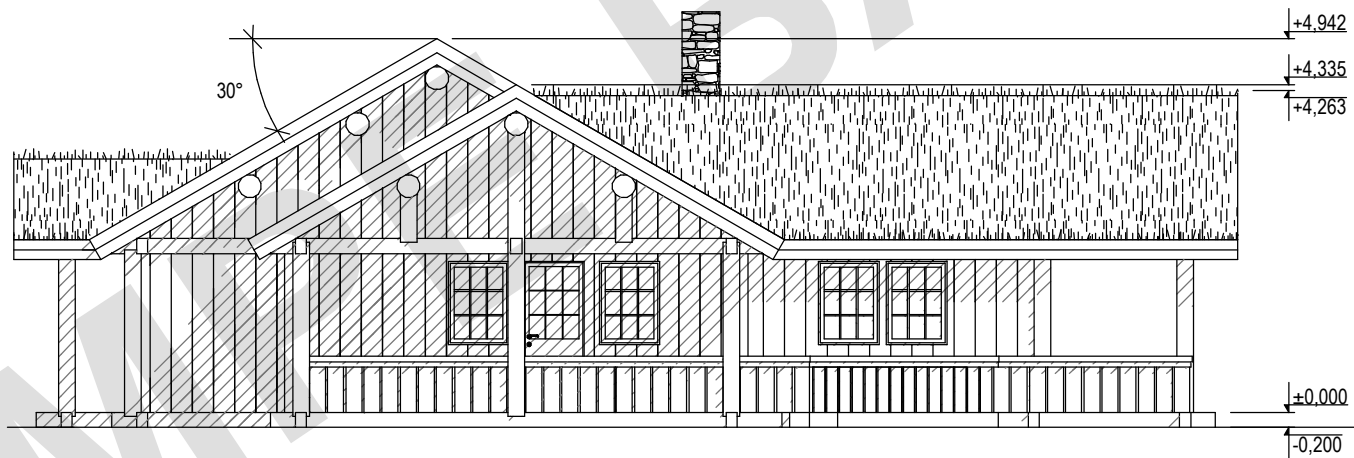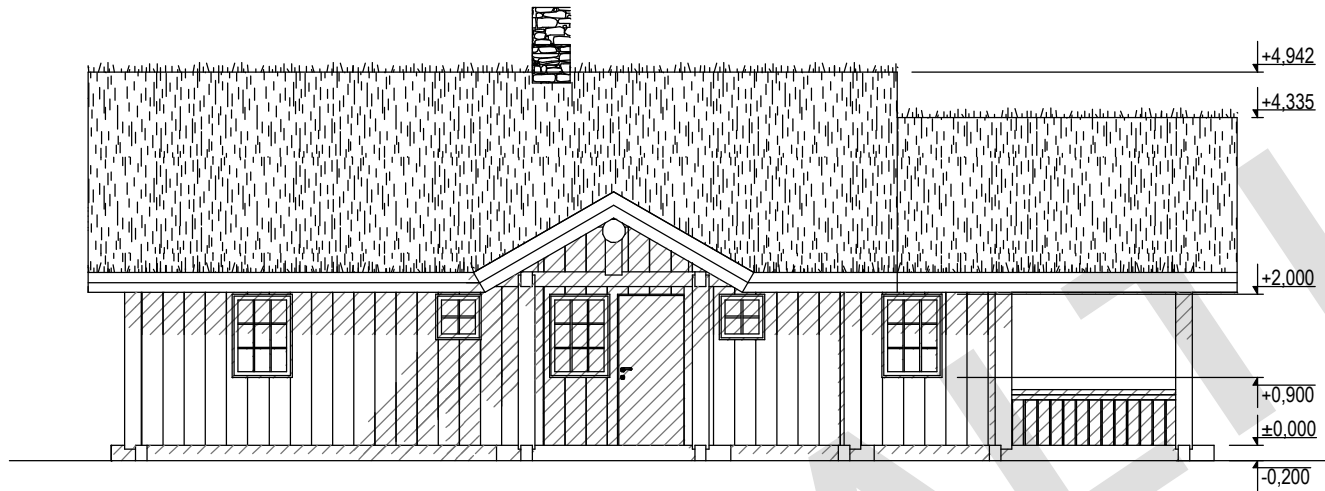

Elevations 1	project	HEMSESTUGU	
scale 1:100	producer	MPE BALTIC OÜ	
drawings made by	ATHOME OÜ		
Ülle Maiste, www.at-home.ee	5 / 9	20.02.2009	

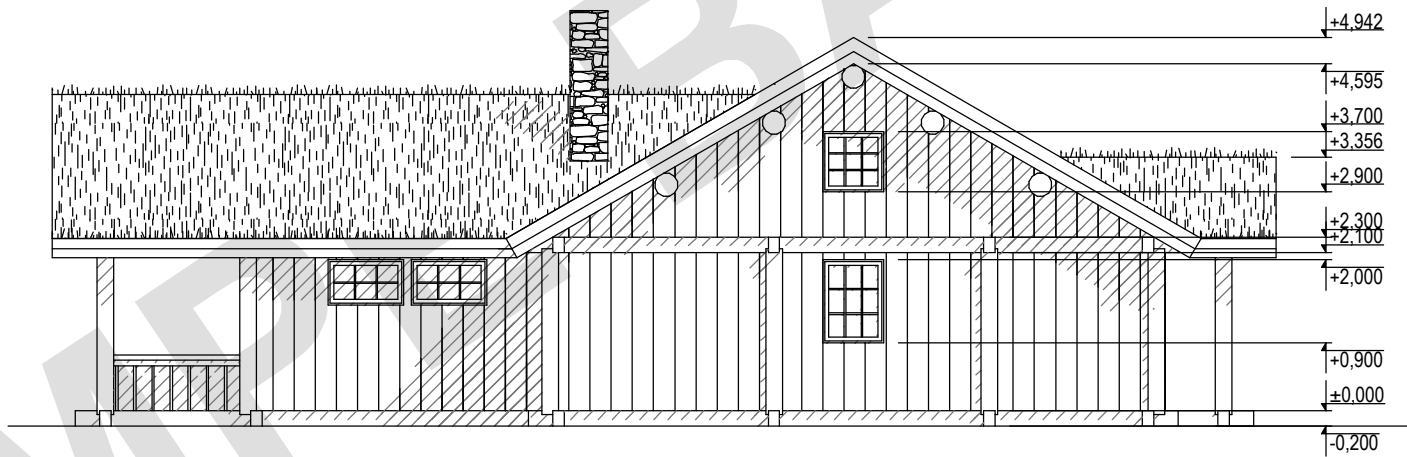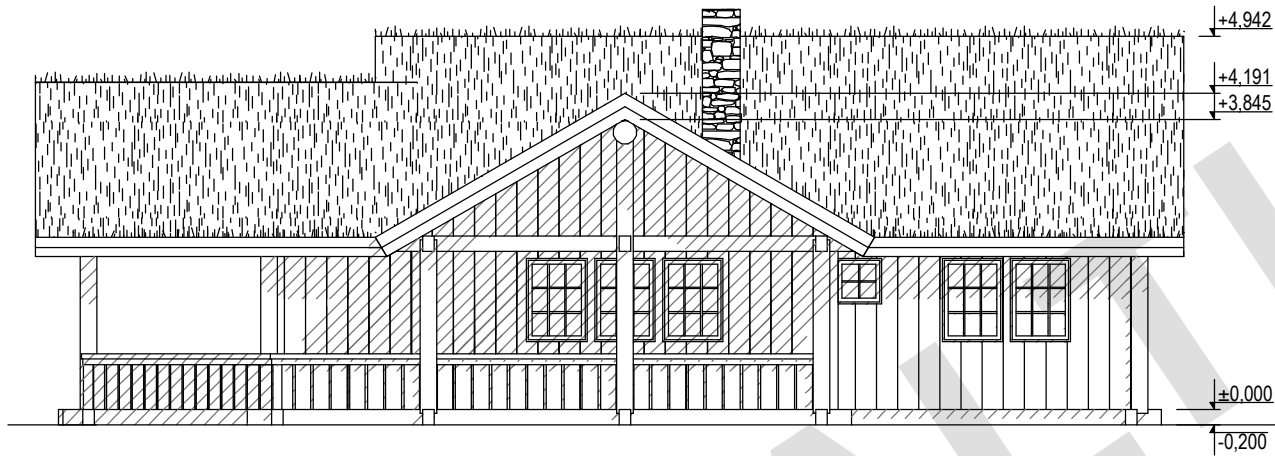


Elevations 2	project	HEMSESTUGU	
scale 1:100	producer	MPE BALTIC OÜ	
drawings made by	ATHOME OÜ		
Ülle Maiste, www.at-home.ee	6 / 9	20.02.2009	

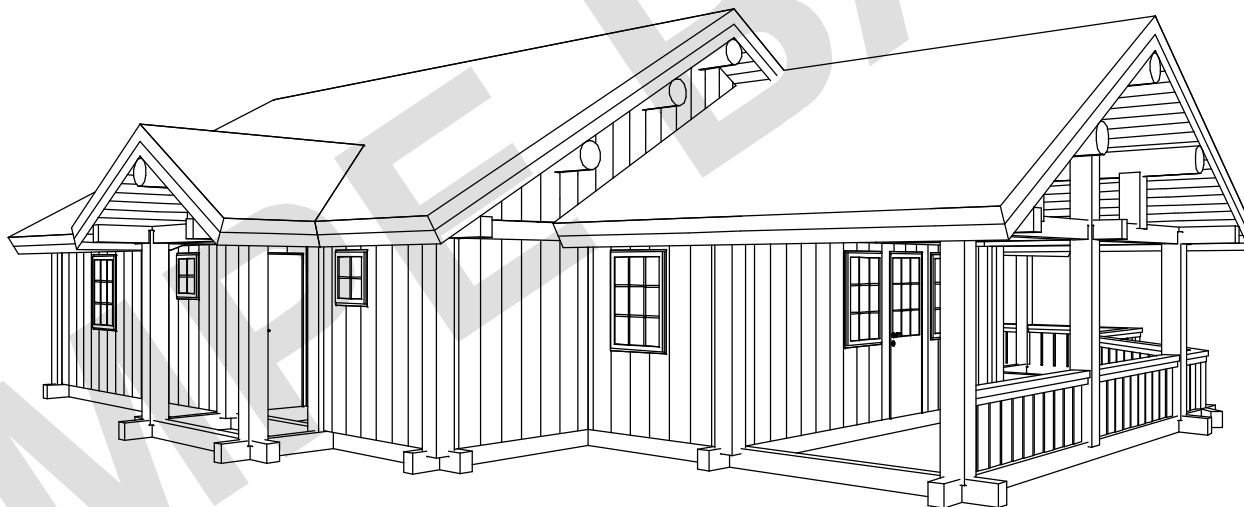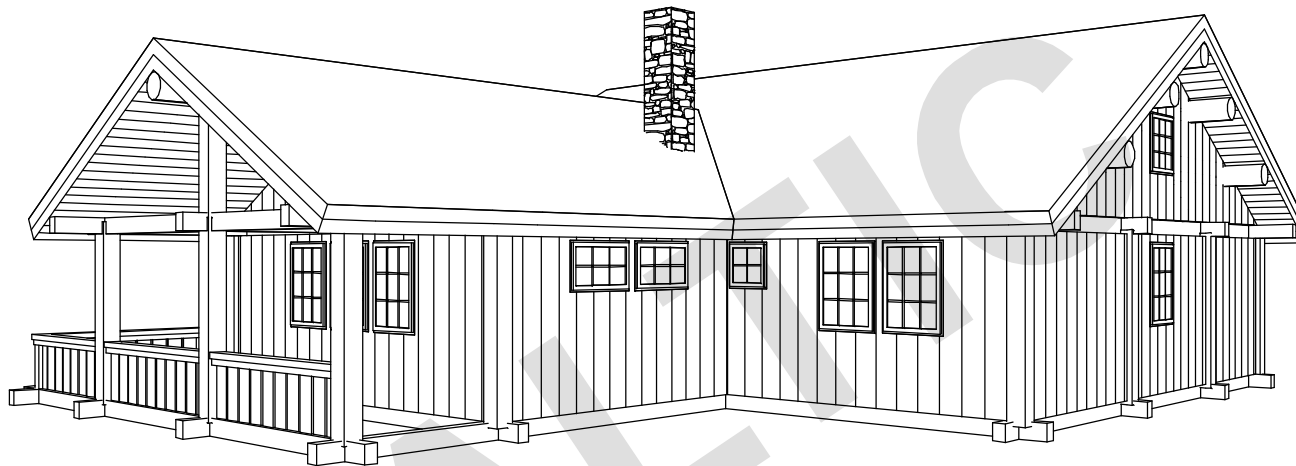

3D Views 1	project	HEMSESTUGU	
scale	producer	MPE BALTIC OÜ	
drawings made by	ATHOMEÜÜ		
Ülle Maiste, www.at-home.ee	7 / 9	20.02.2009	



3D Views 2	project	HEMSESTUGU	
scale	producer	MPE BALTIC OÜ	
drawings made by	8 / 9		
ATHOME OÜ Ülle Maiste, www.at-home.ee	20.02.2009		

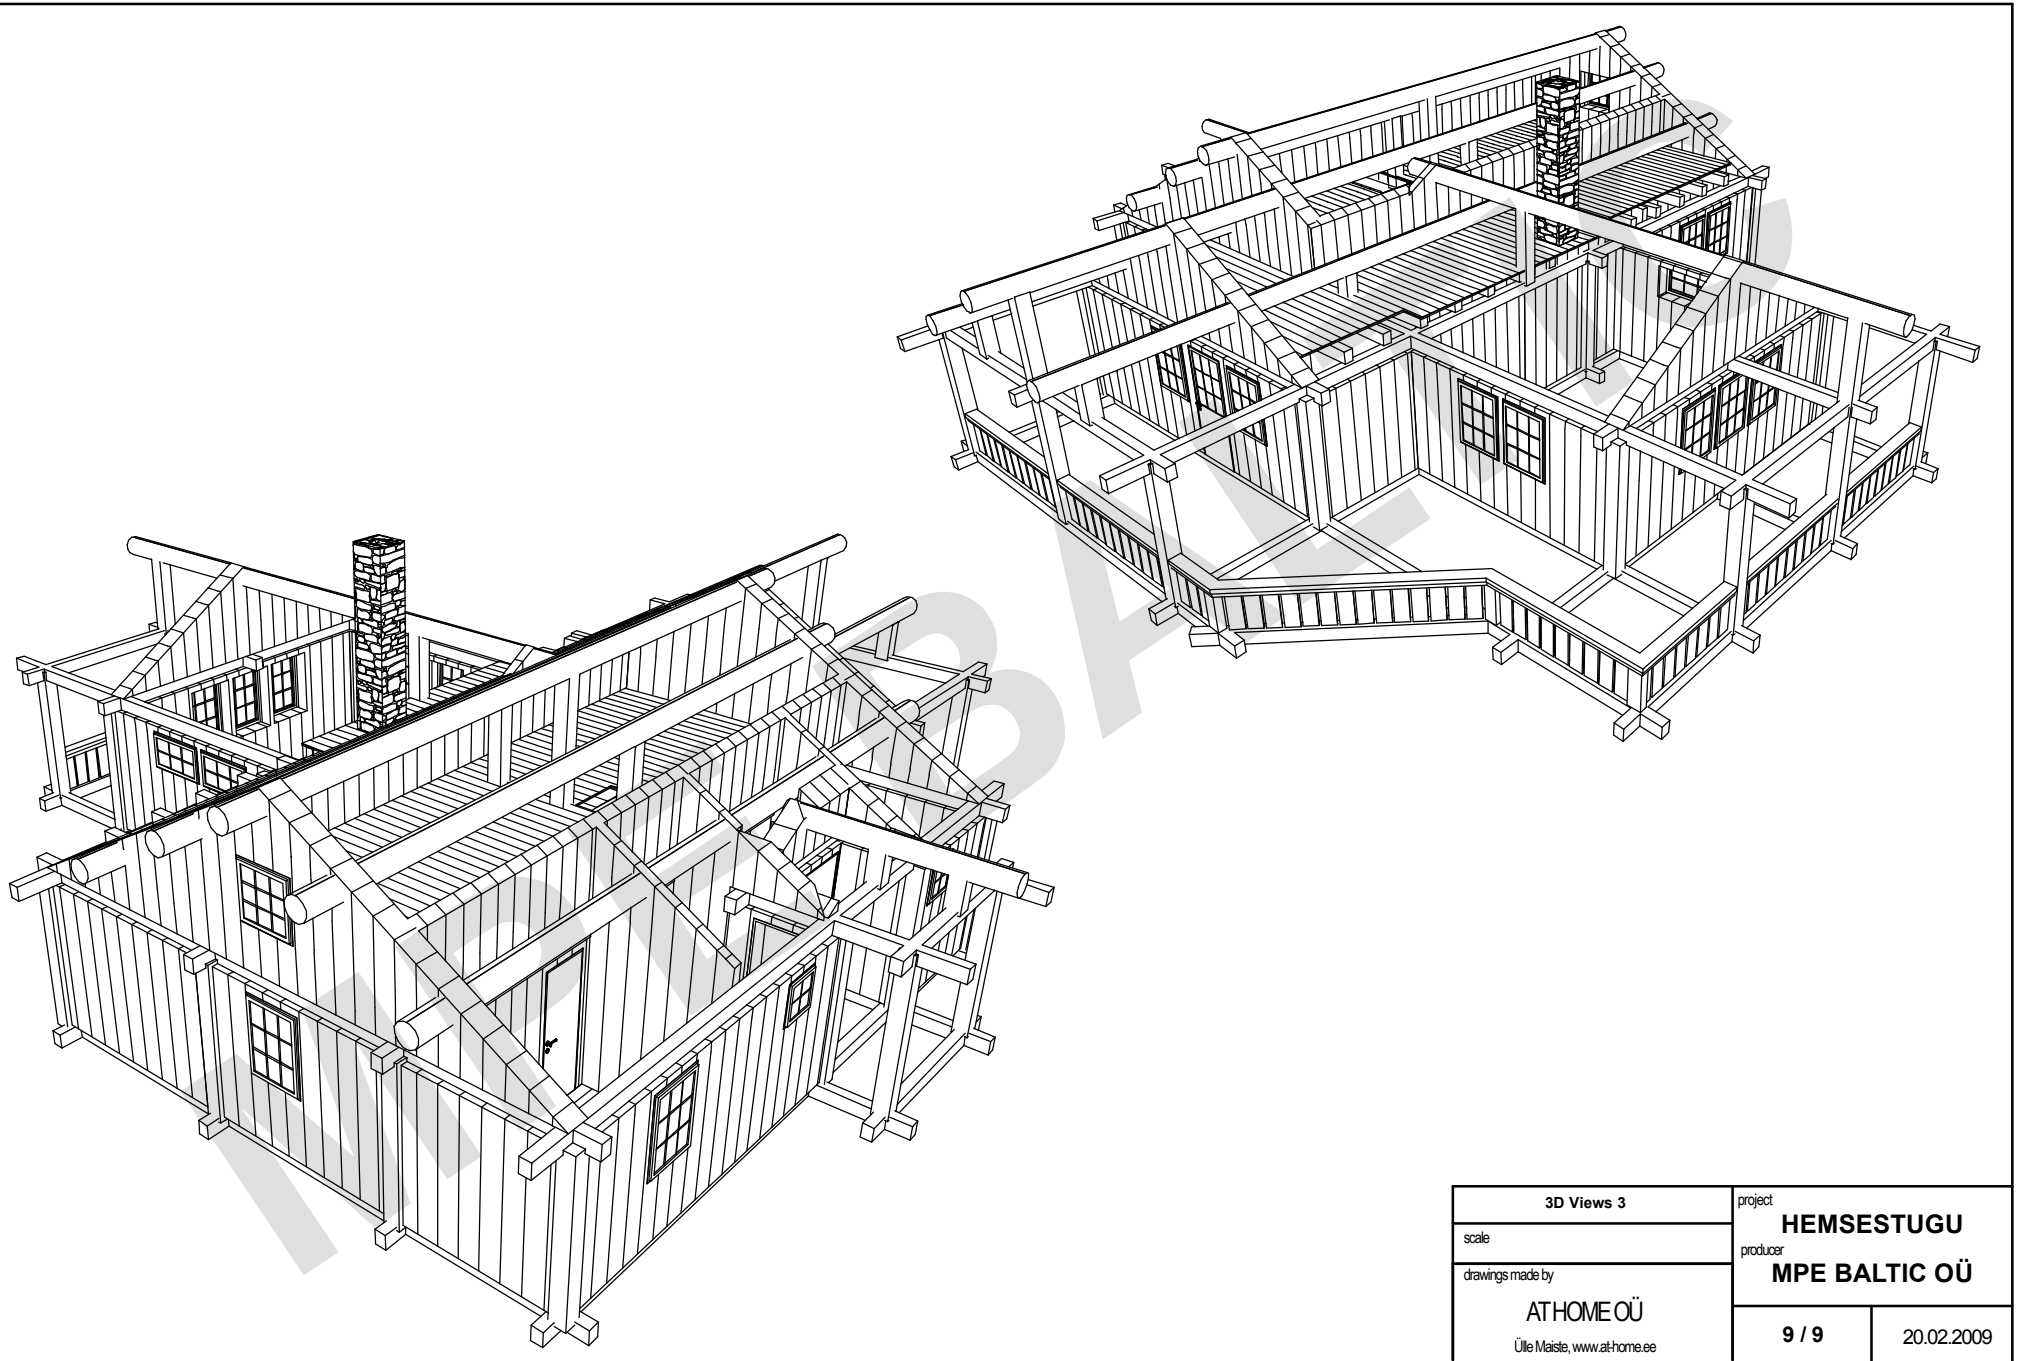

3D Views 3	project	HEMSESTUGU	
scale	producer	MPE BALTIC OÜ	
drawings made by	ATHOMEÜ		
Ülle Maiste, www.at-home.ee	9 / 9	20.02.2009	