




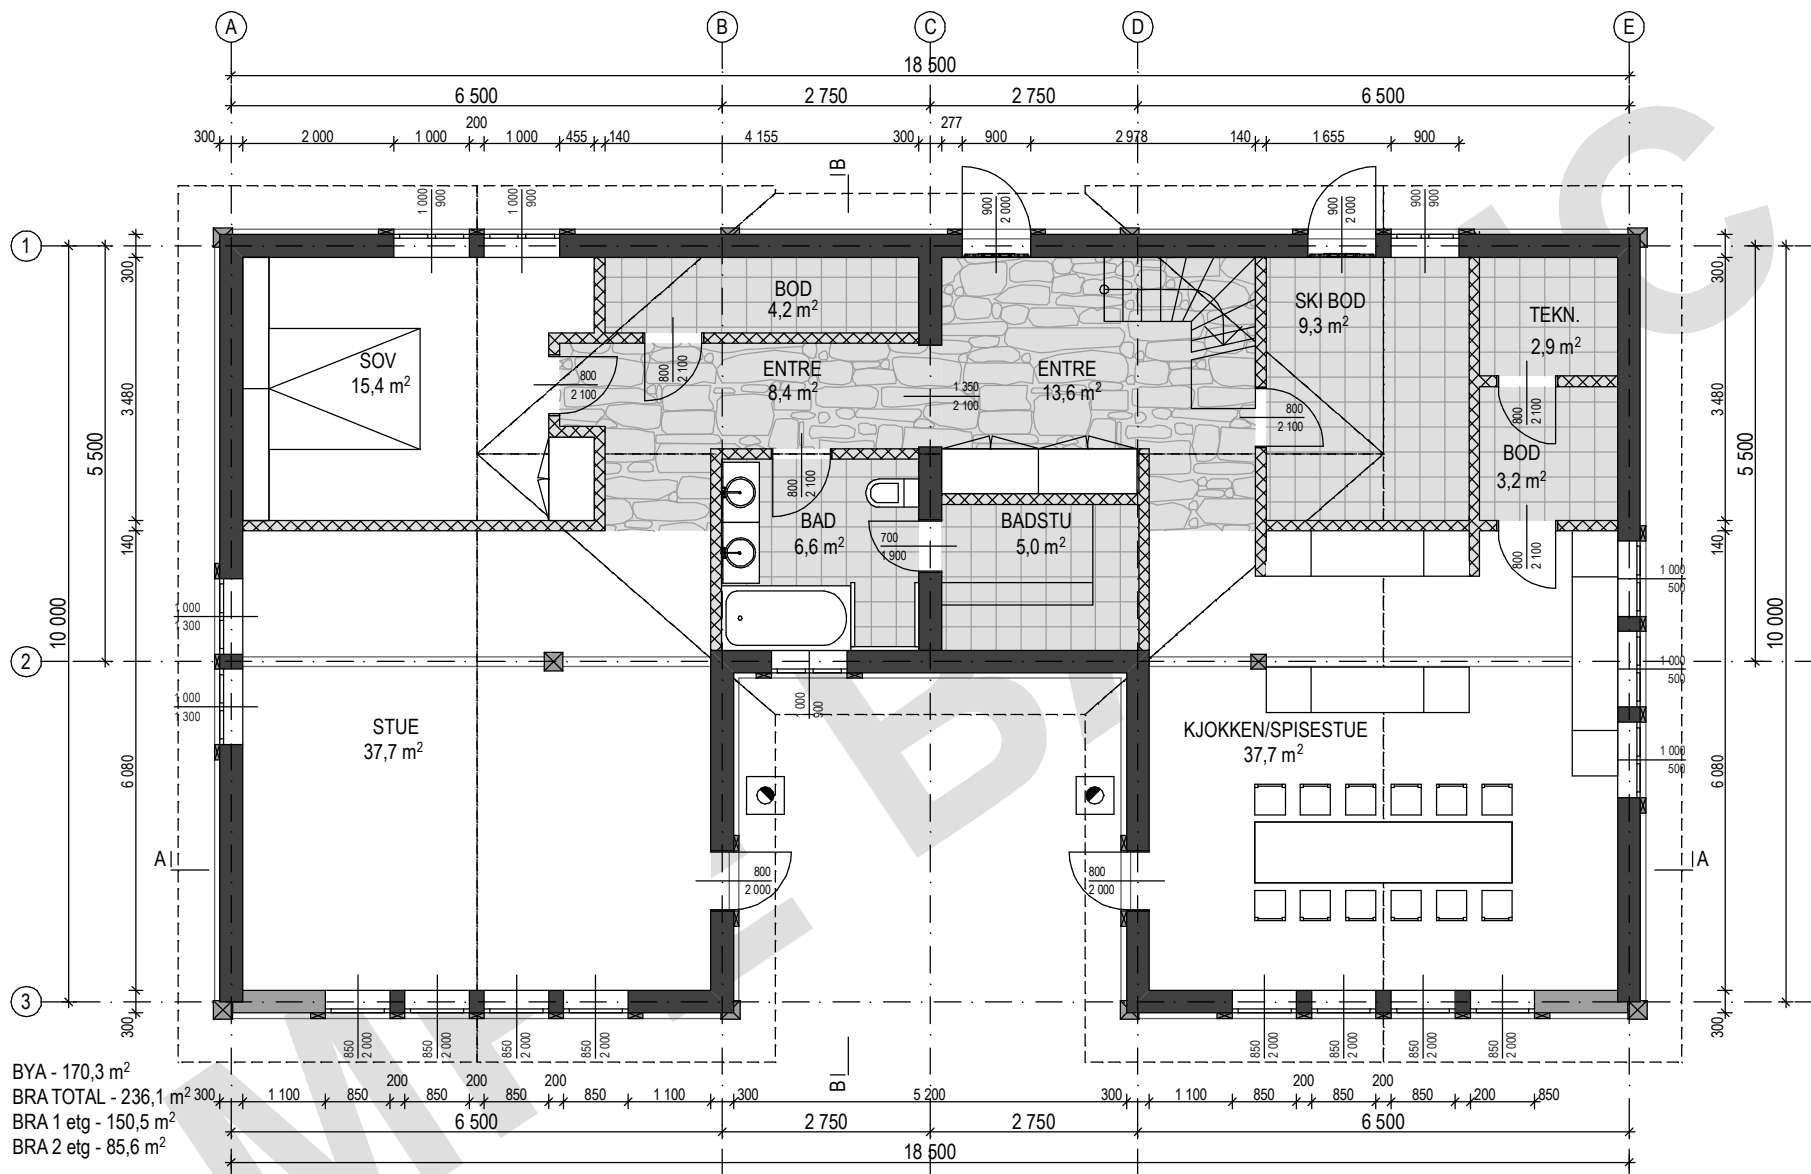


PRODUCER MPE BALTIC OÜ		PROJECT RUNDKAMPEN 2	
DRAWING plan 1 etg			
SCALE/FORMAT M 1:100/A4			
ARCHITECT Ülle Maiste, AT HOME OÜ - www.at-home.ee		PAGE 1/13	VERSION 2
		DATE 23.02.2009	

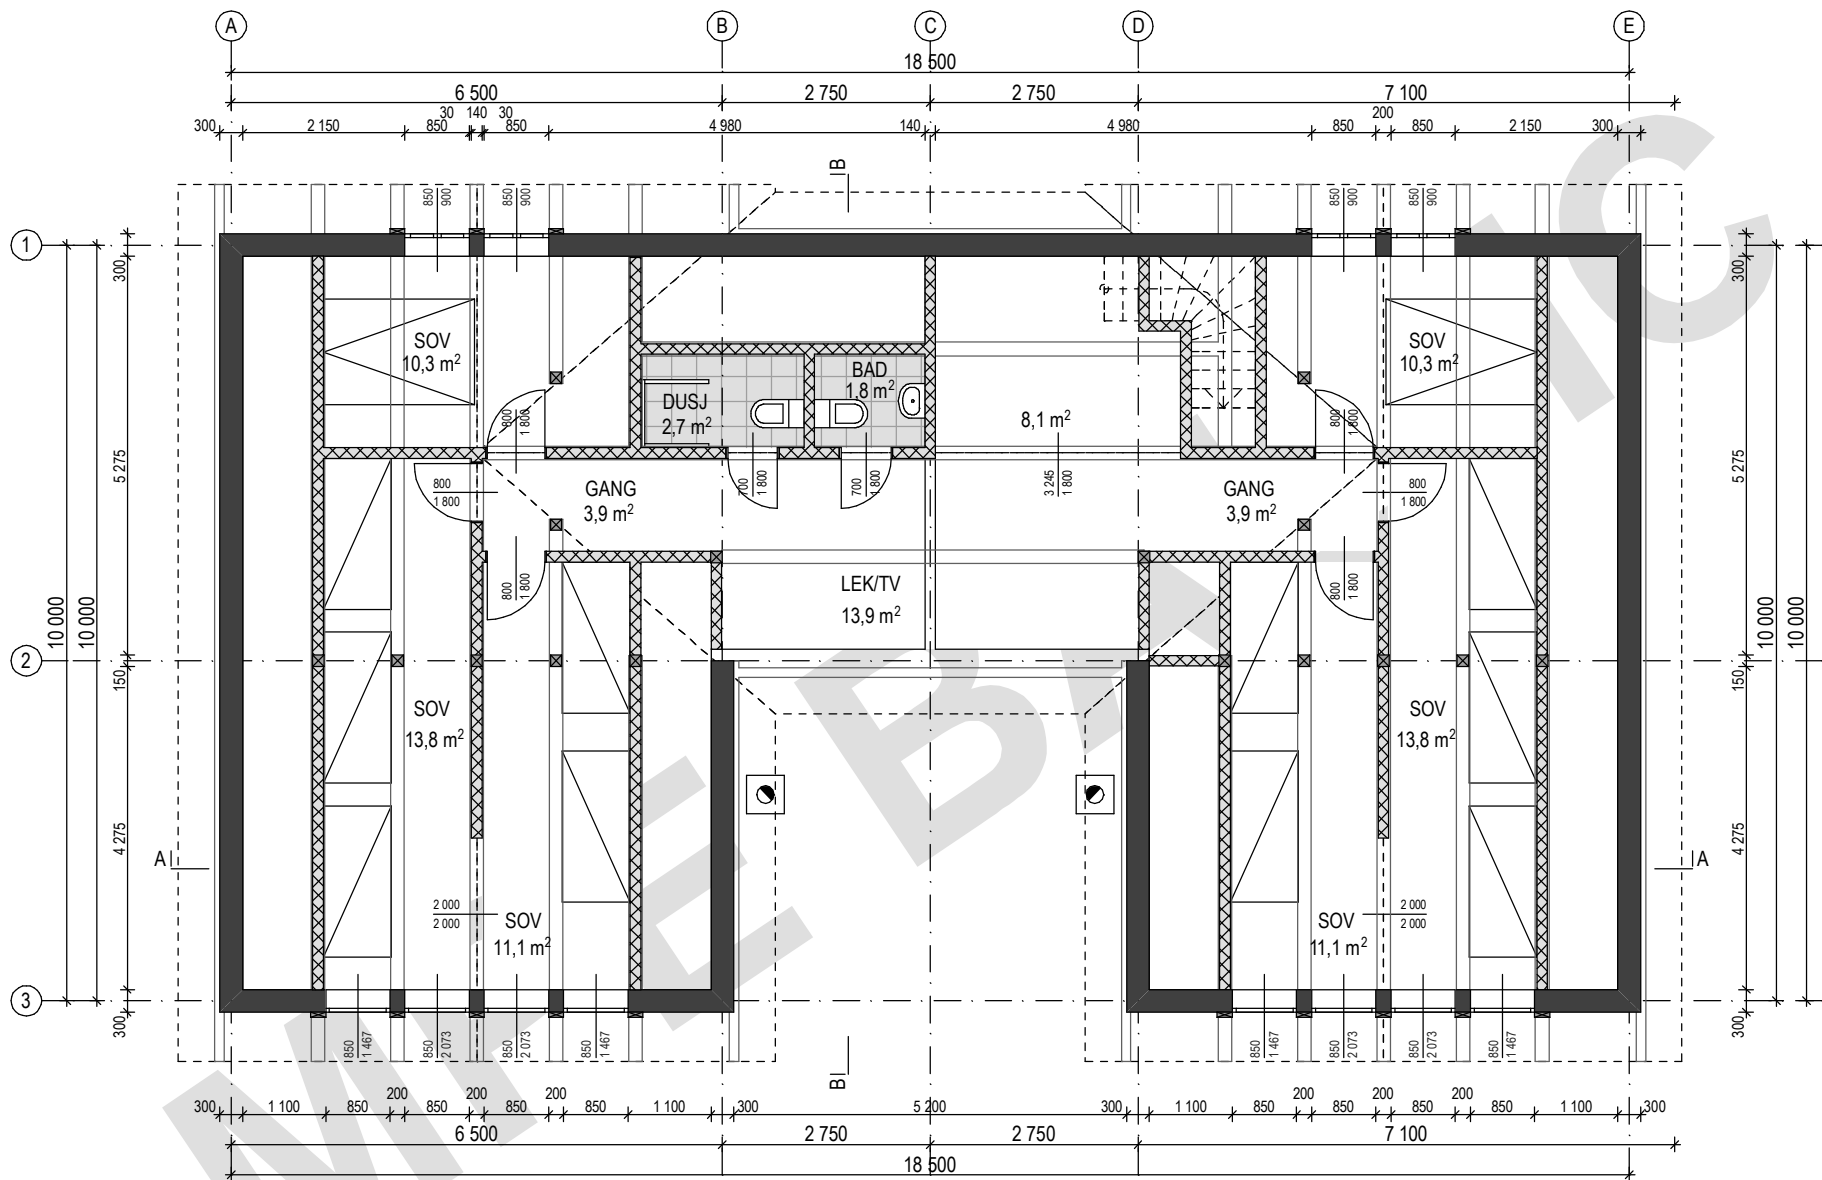

PRODUCER	MPE BALTIC OÜ	PROJECT		
DRAWING	plan 2 etg	RUNDKAMPEN 2		
SCALE/FORMAT	M 1:100/A4			
ARCHITECT	Ülle Maiste, AT HOME OÜ - www.at-home.ee	PAGE	VERSION	DATE
		2/13	2	23.02.2009


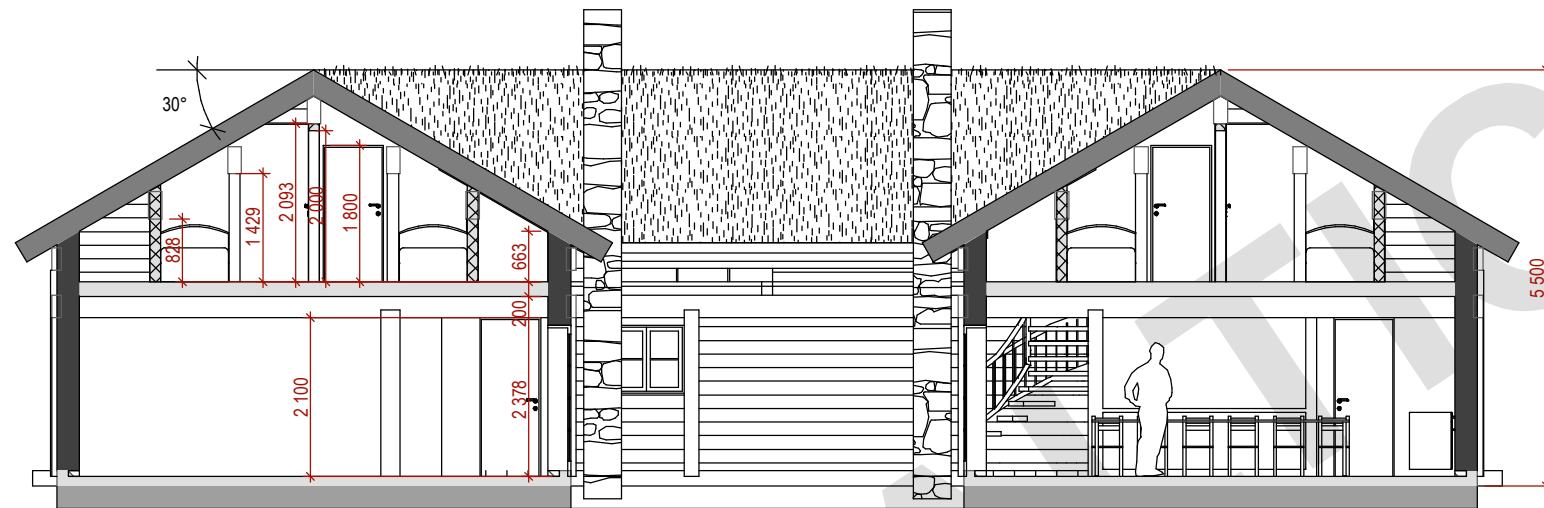


SNITT A-A


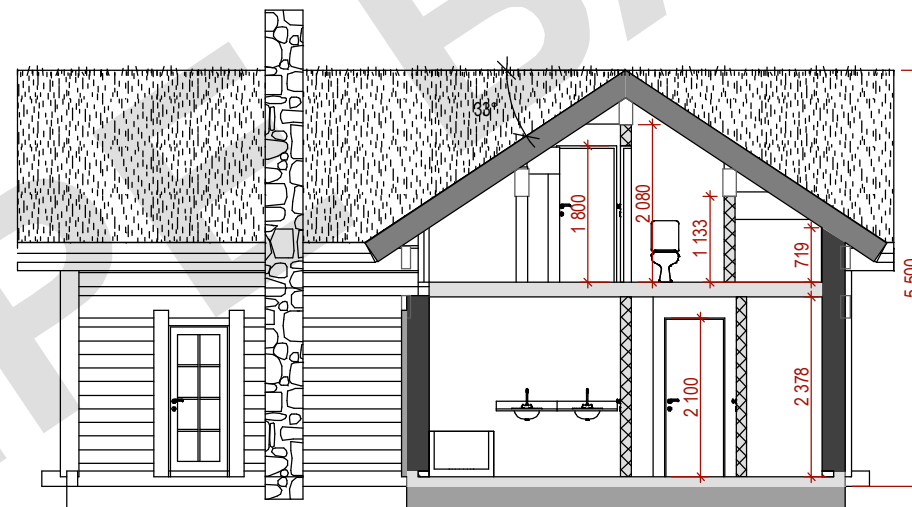


SNITT B-B



PRODUCER	MPE BALTIC OÜ	PROJECT	RUNDKAMPEN 2		
DRAWING	snitt	SCALE/FORMAT	M 1:100/A4		
ARCHITECT	Ülle Maiste, AT HOME OÜ - www.at-home.ee	PAGE	3/13	VERSION	2
		DATE	23.02.2009		

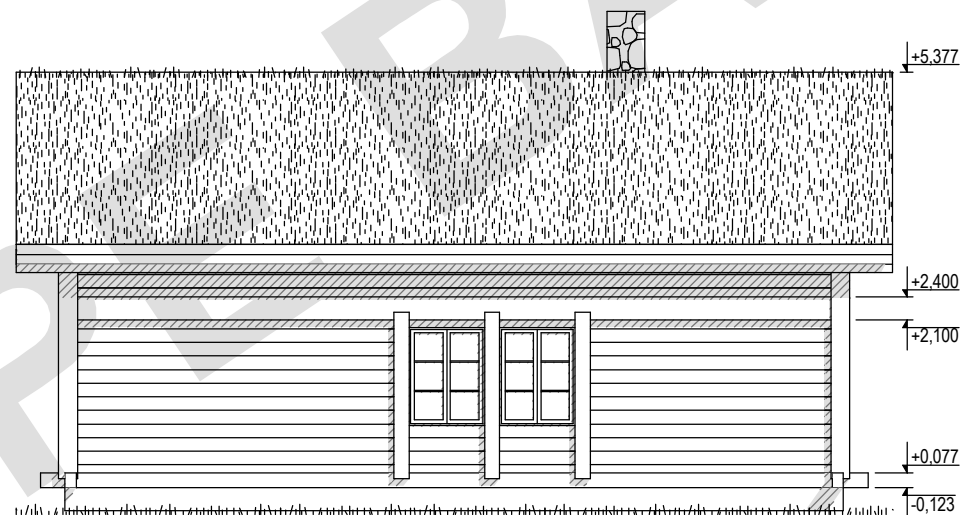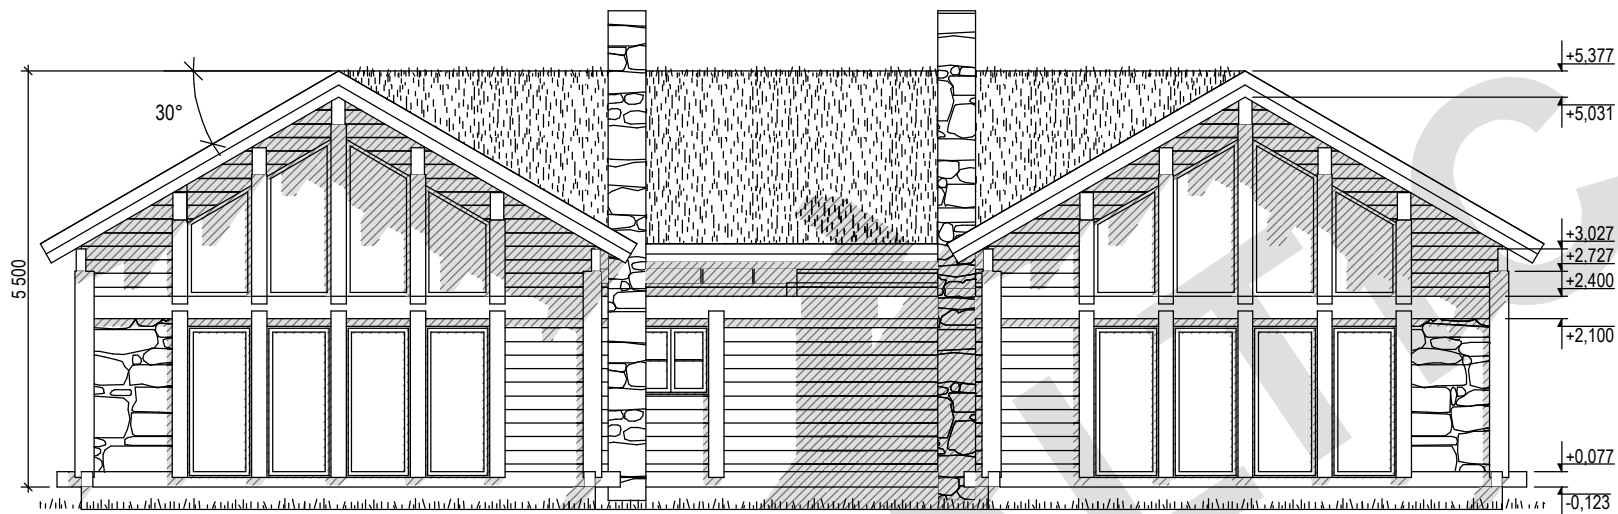



PRODUCER	MPE BALTIC OÜ	PROJECT		
DRAWING	fasade 1 og 2	RUNDKAMPEN 2		
SCALE/FORMAT	M 1:100/A4			
ARCHITECT	Ülle Maiste, AT HOME OÜ - www.at-home.ee	PAGE	VERSION	DATE
		4/13	2	23.02.2009

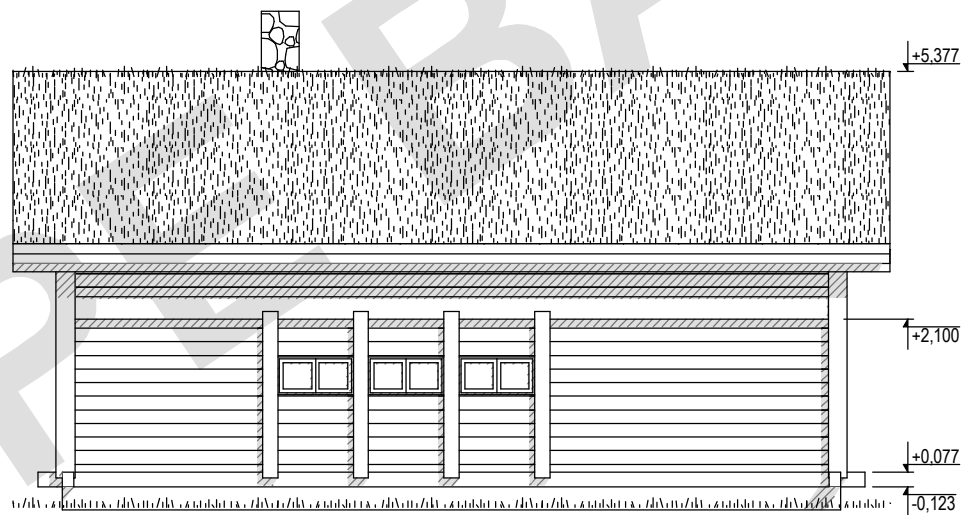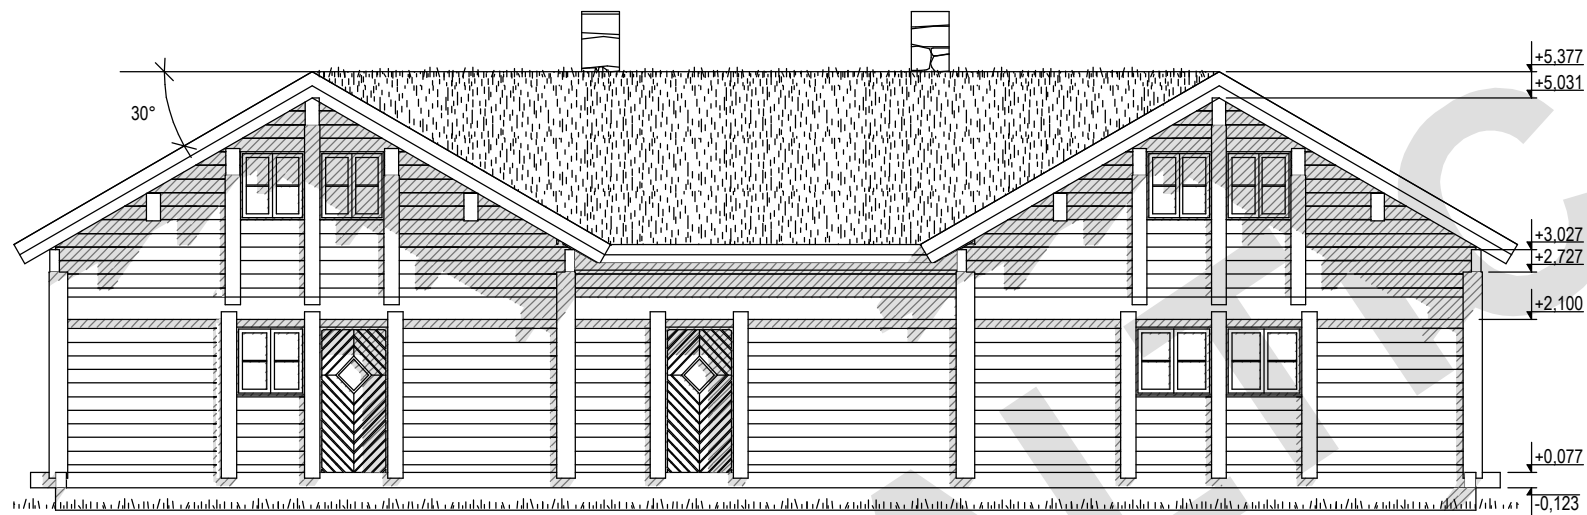


PRODUCER	MPE BALTIC OÜ	PROJECT		
DRAWING	fasade 3 og 4	RUNDKAMPEN 2		
SCALE/FORMAT	M 1:100/A4			
ARCHITECT	Ülle Maiste, AT HOME OÜ - www.at-home.ee	PAGE	VERSION	DATE
		5/13	2	23.02.2009

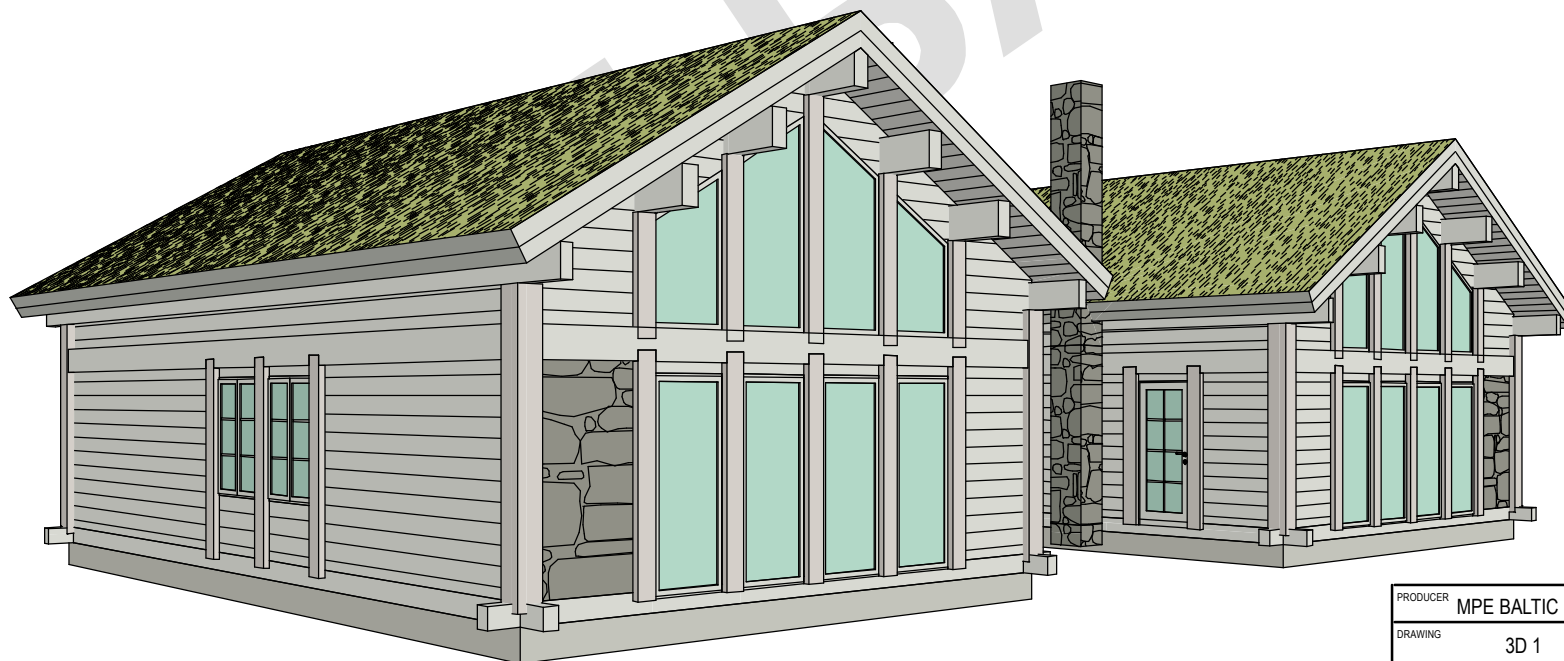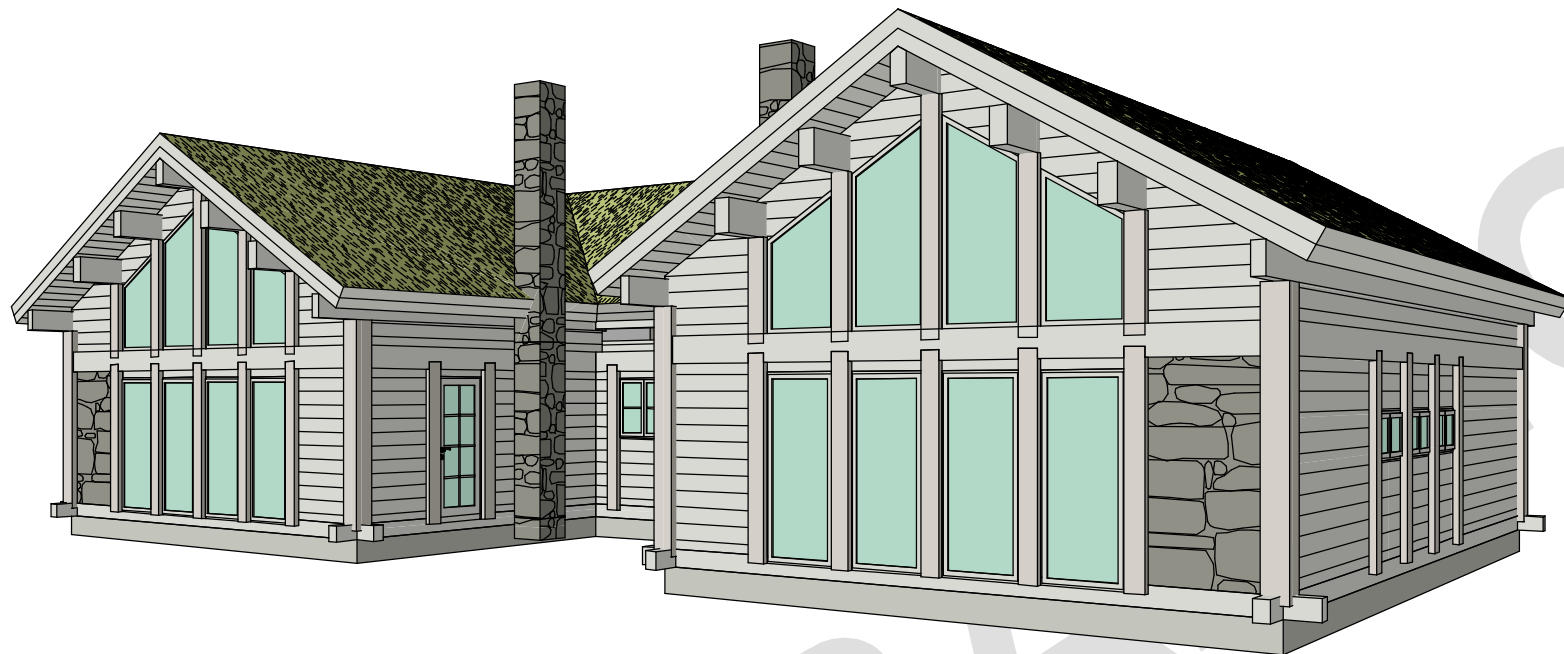


PRODUCER	MPE BALTIC OÜ	PROJECT		
DRAWING	3D 1	RUNDKAMPEN 2		
SCALE/FORMAT	M 1:100/A4			
ARCHITECT	Ülle Maiste, AT HOME OÜ - www.at-home.ee	PAGE	VERSION	DATE
		6/13	2	23.02.2009

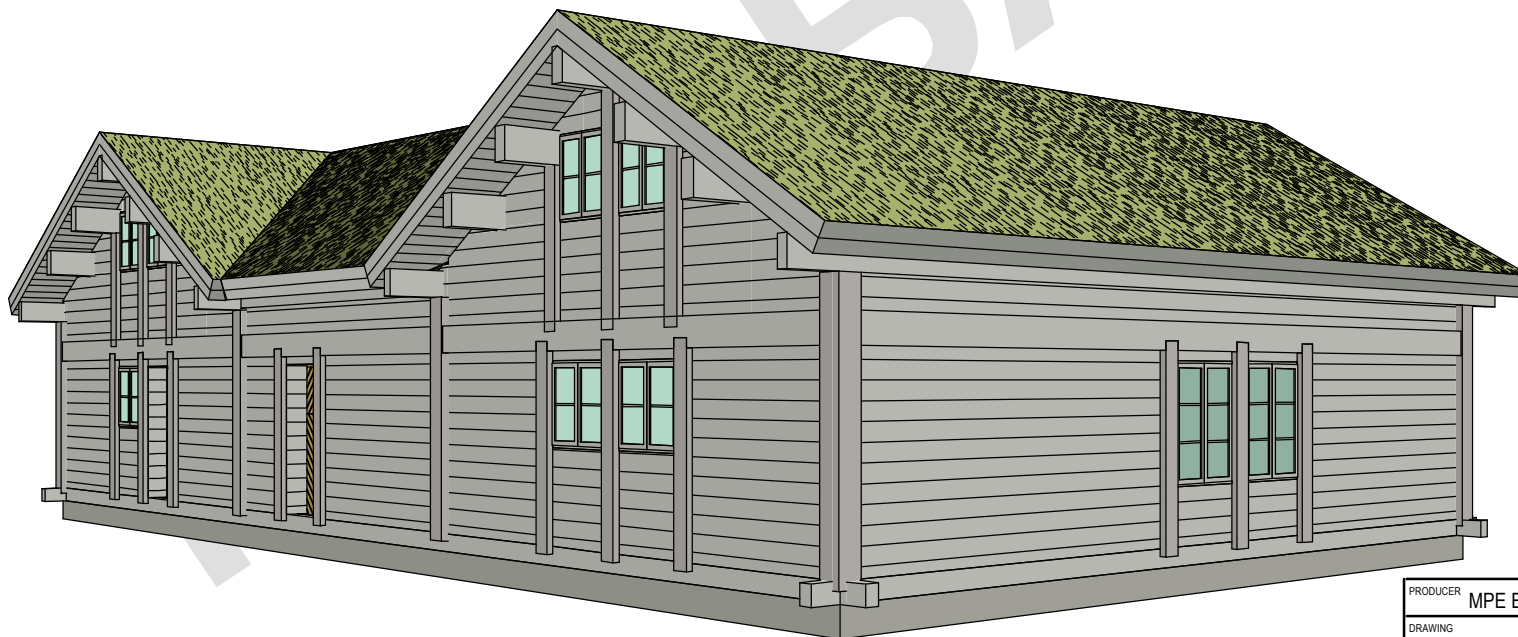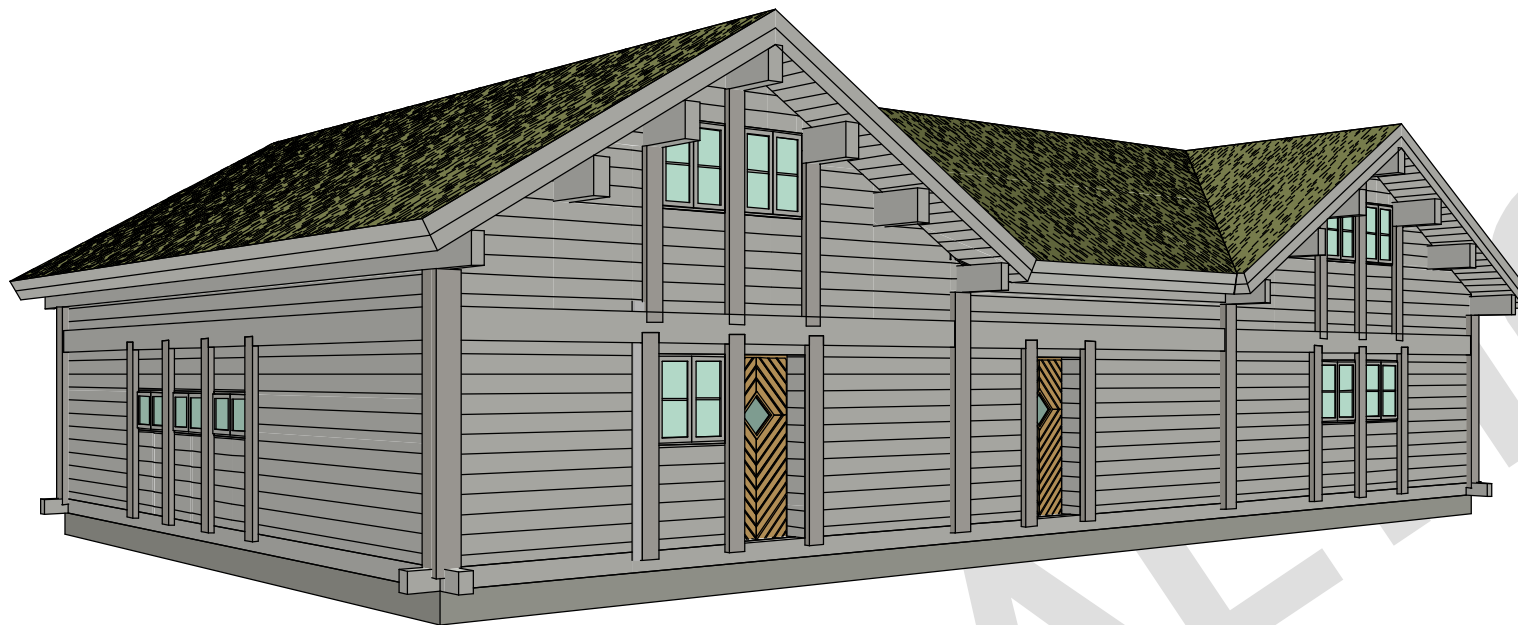


PRODUCER	MPE BALTIC OÜ	PROJECT		
DRAWING	3D 2	RUNDKAMPEN 2		
SCALE/FORMAT	M 1:100/A4			
ARCHITECT	Ülle Maiste, AT HOME OÜ - www.at-home.ee	PAGE	VERSION	DATE
		7/13	2	23.02.2009

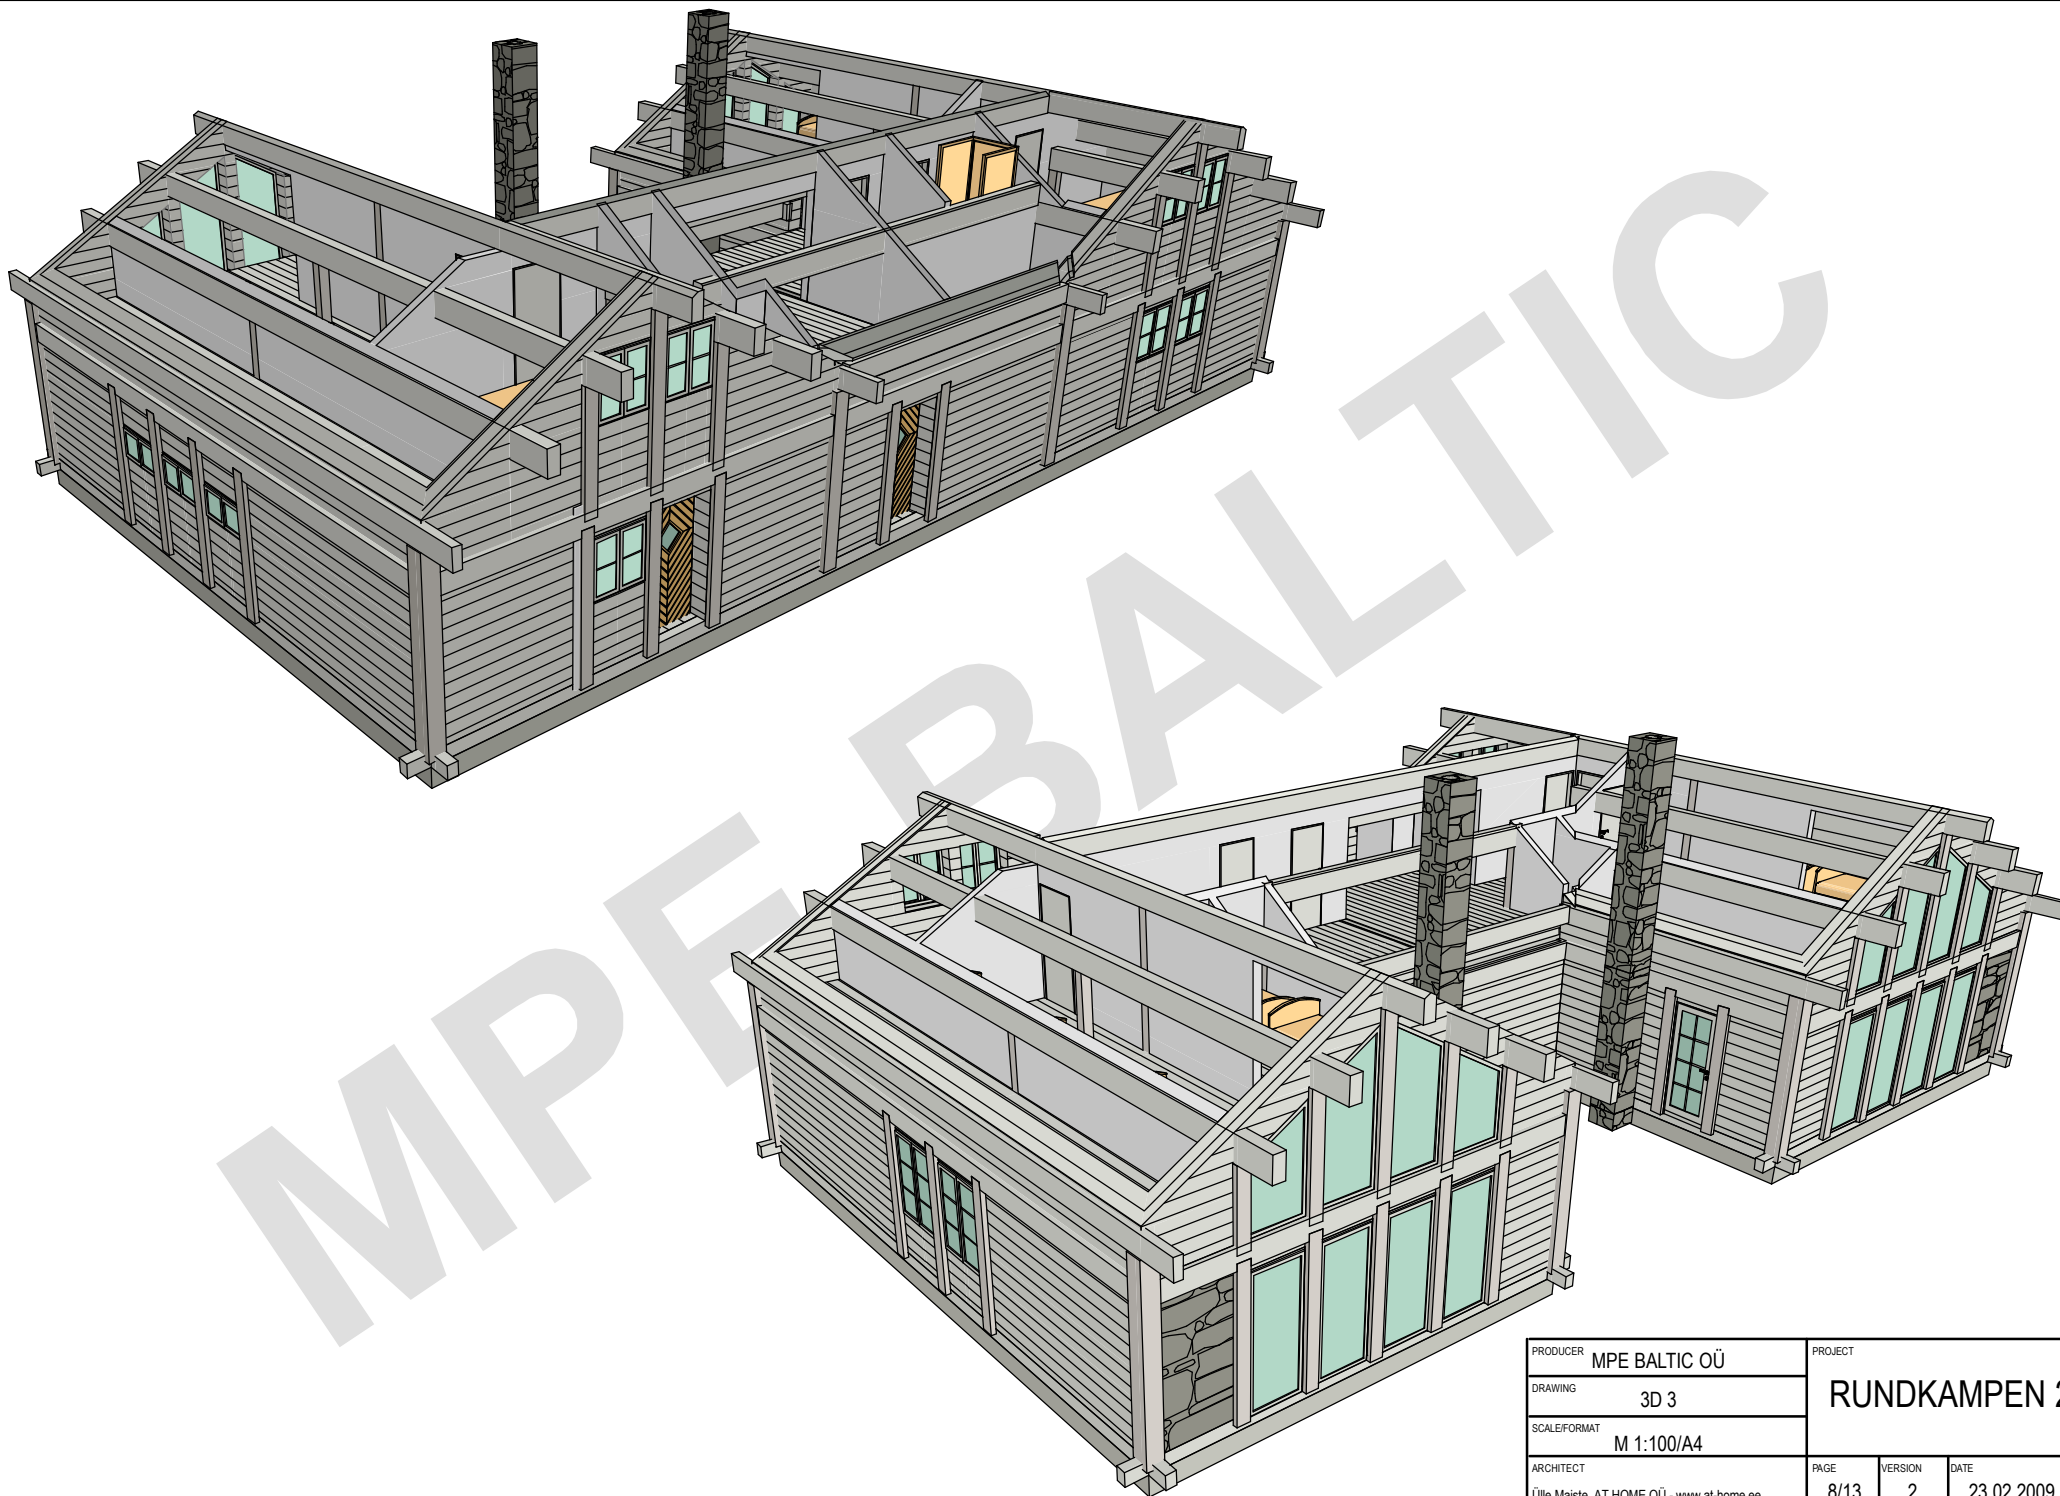


PRODUCER	MPE BALTIC OÜ	PROJECT		
DRAWING	3D 3	RUNDKAMPEN 2		
SCALE/FORMAT	M 1:100/A4			
ARCHITECT	Ülle Maiste, AT HOME OÜ - www.at-home.ee	PAGE	VERSION	DATE
		8/13	2	23.02.2009

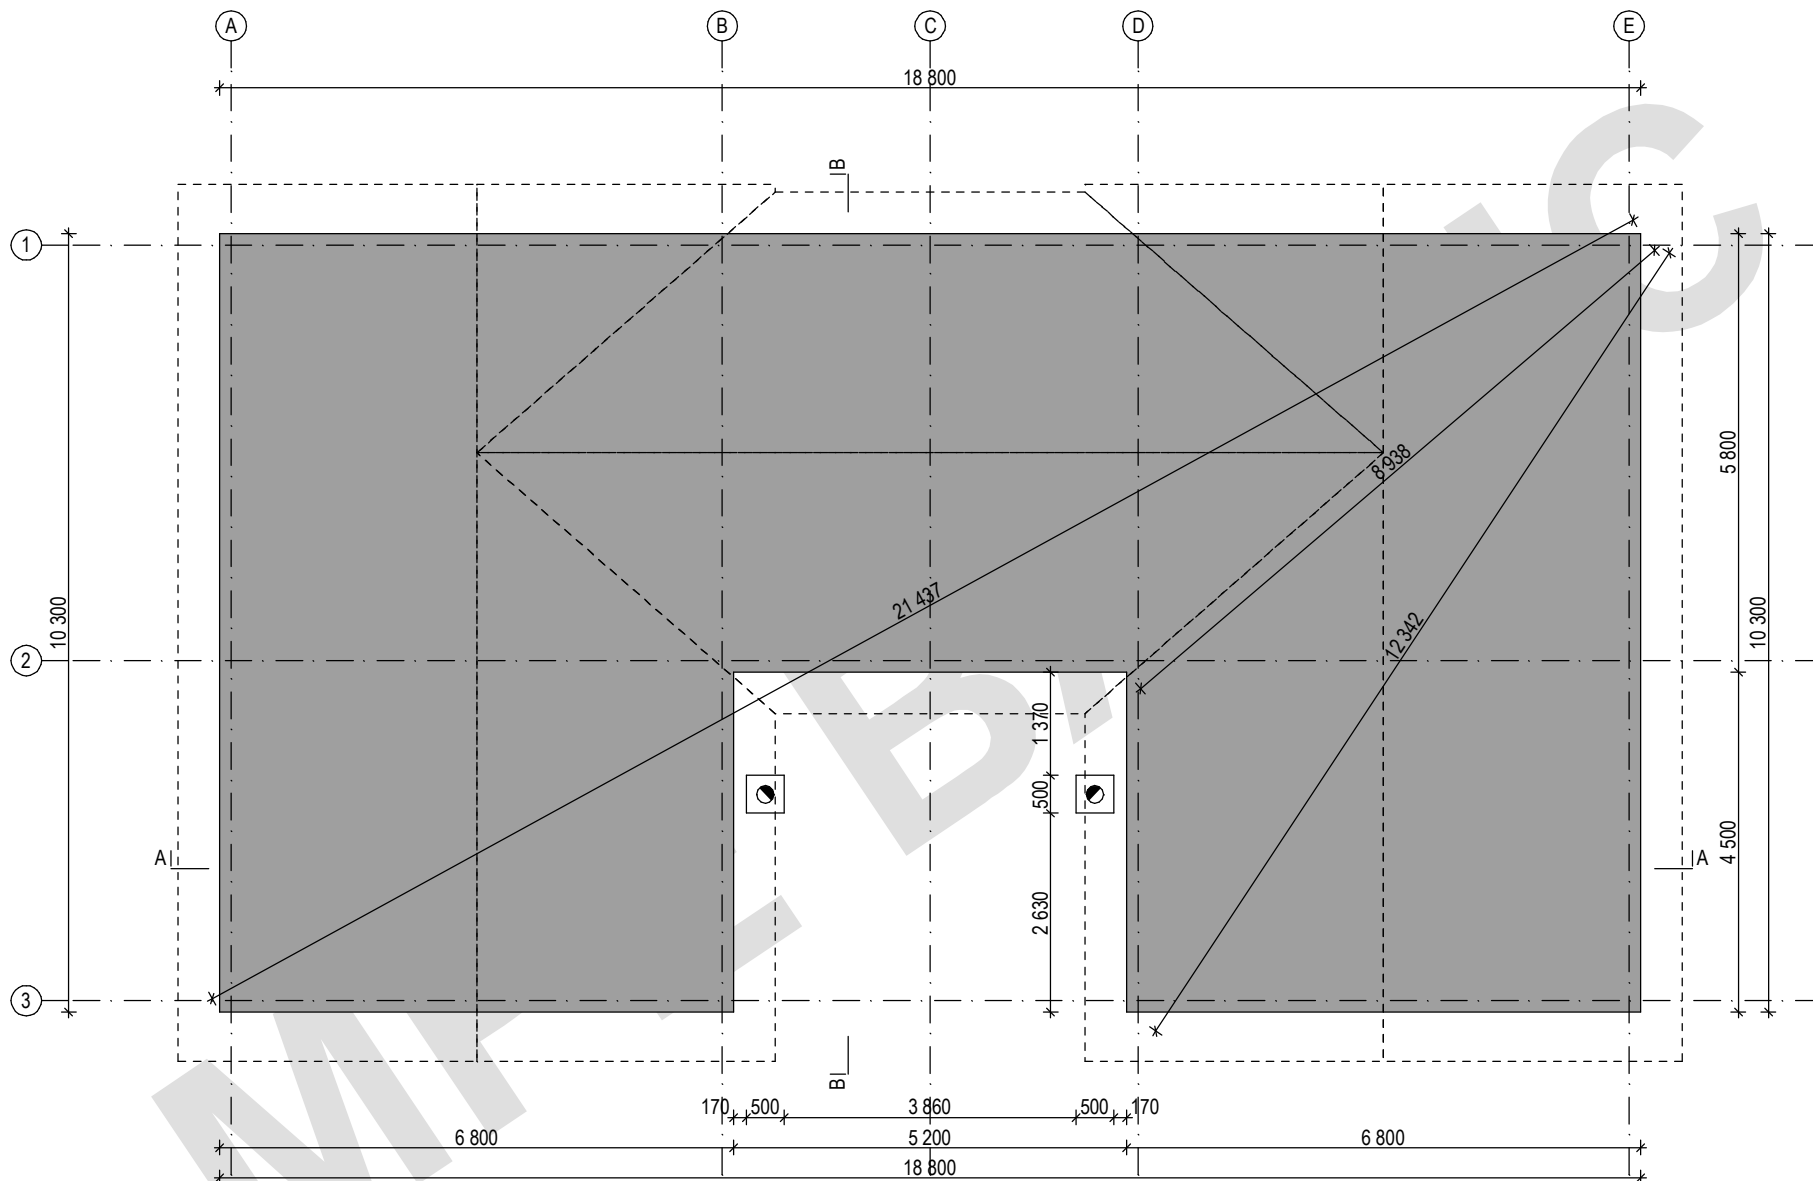


PRODUCER	MPE BALTIC OÜ	PROJECT		
DRAWING	grunnmur - concrete	RUNDKAMPEN 2		
SCALE/FORMAT	M 1:100/A4			
ARCHITECT	Ülle Maiste, AT HOME OÜ - www.at-home.ee	PAGE	VERSION	DATE
		9/13	2	23.02.2009

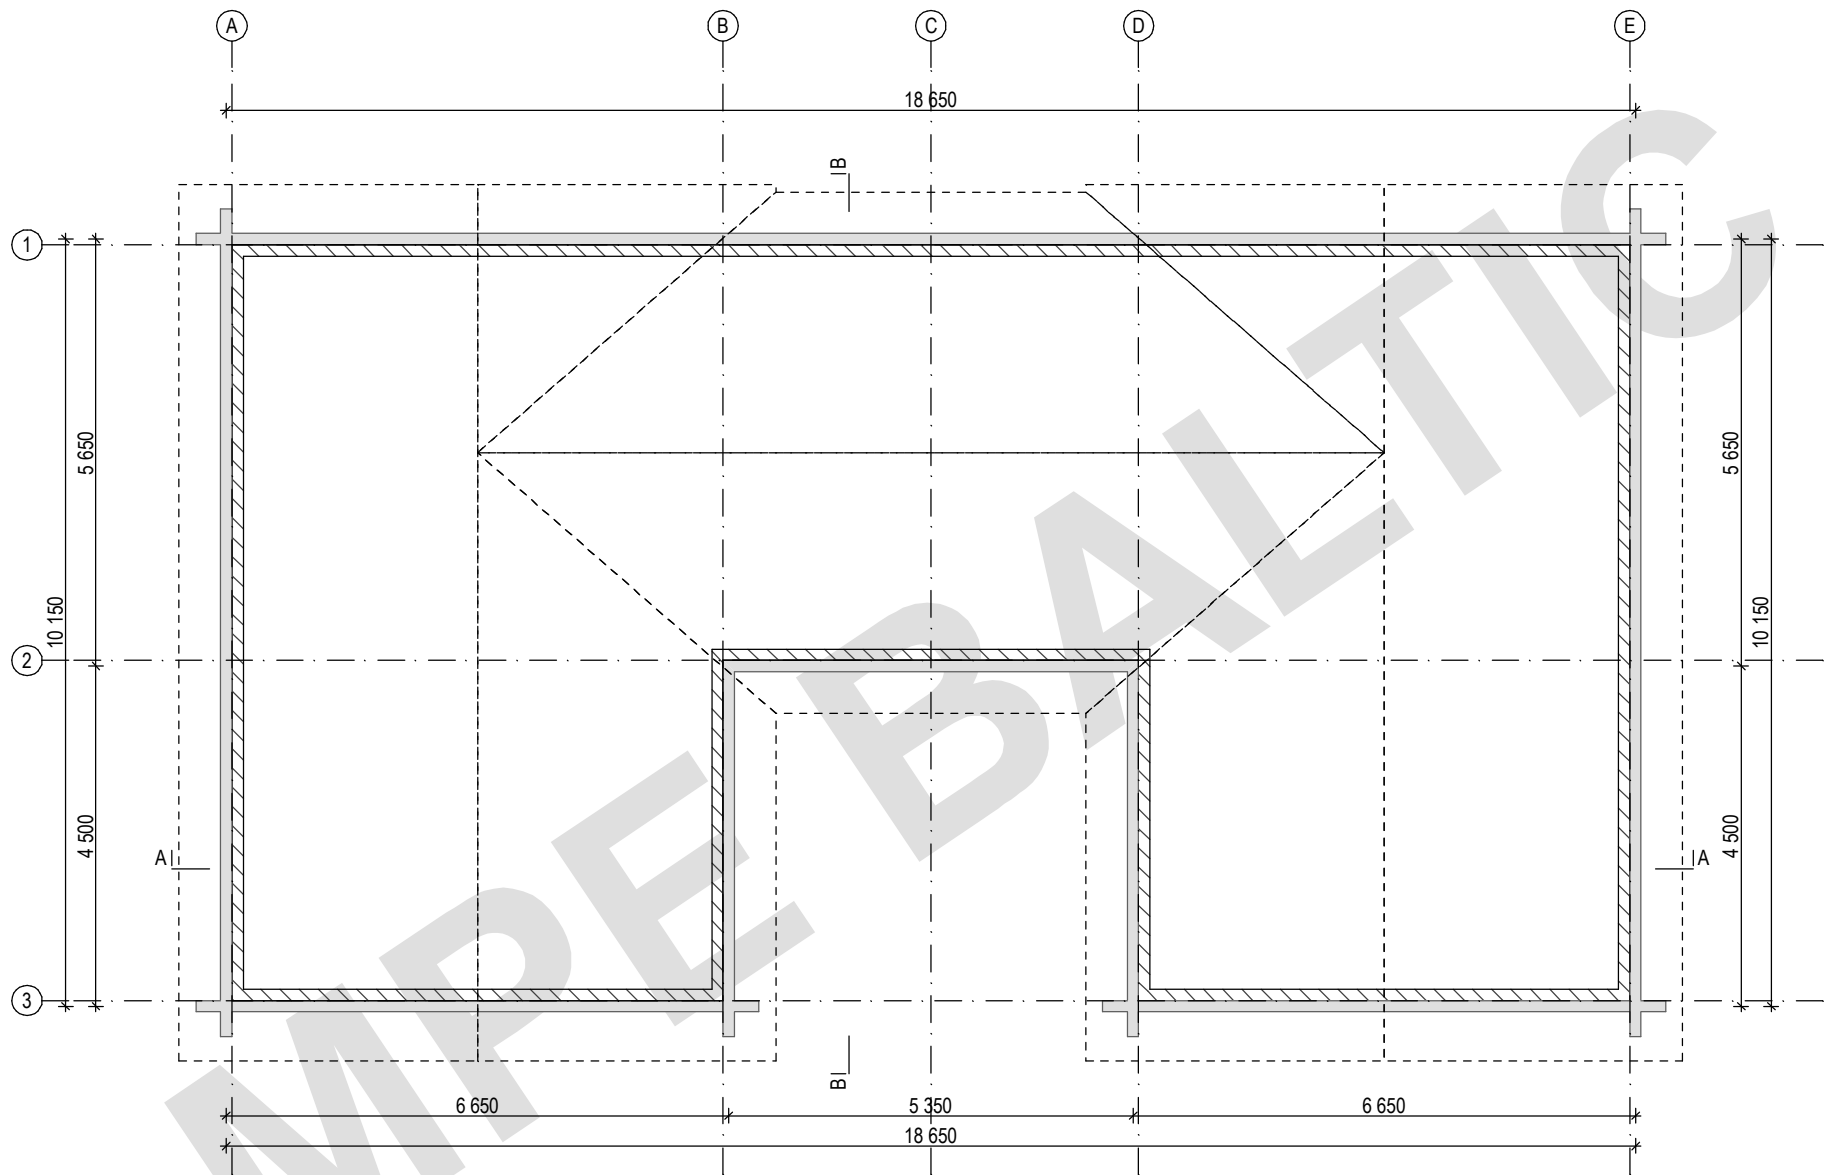

PRODUCER	MPE BALTIC OÜ	PROJECT	RUNDKAMPEN 2		
DRAWING	grunnmur - beams				
SCALE/FORMAT	M 1:100/A4				
ARCHITECT	Ülle Maiste, AT HOME OÜ - www.at-home.ee	PAGE	10/13	VERSION	2
		DATE	23.02.2009		

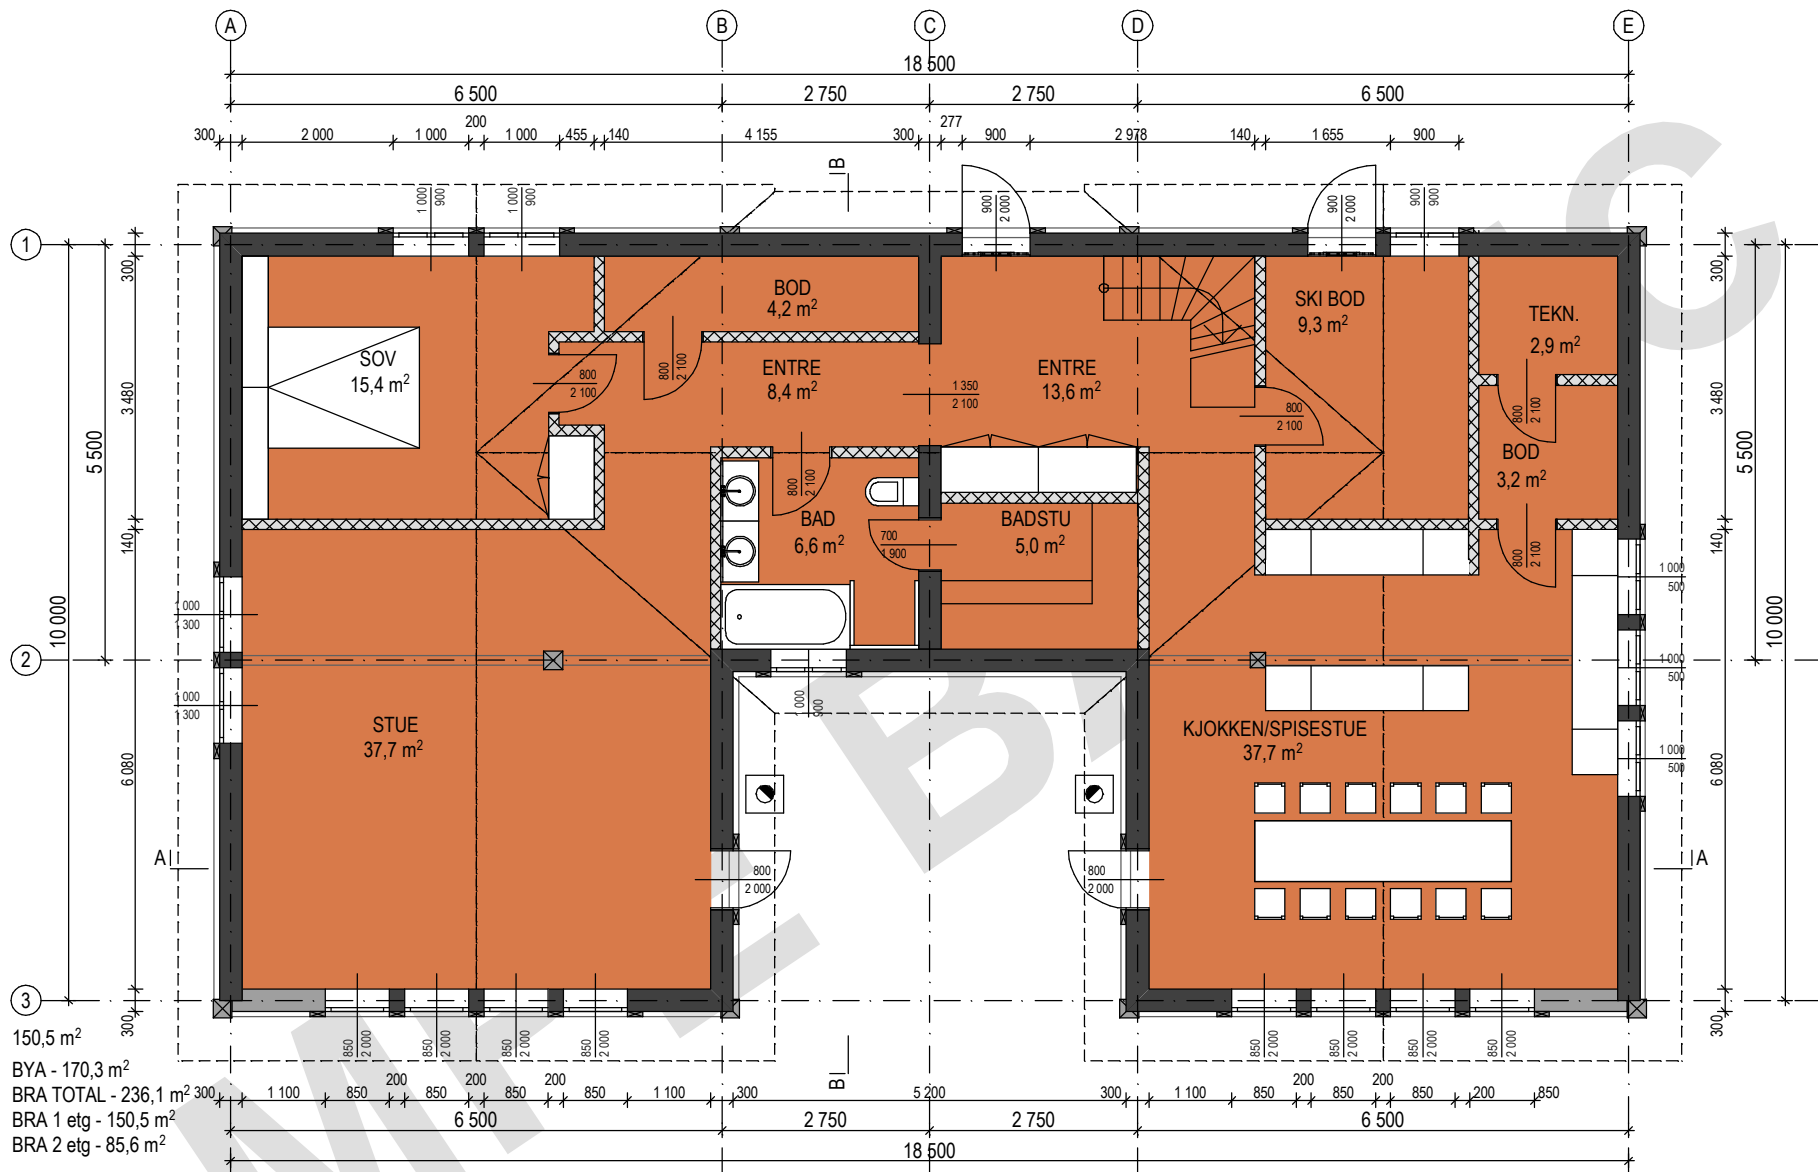


PRODUCER	MPE BALTIC OÜ	PROJECT	RUNDKAMPEN 2		
DRAWING	plan 1 etg - BRA				
SCALE/FORMAT	M 1:100/A4				
ARCHITECT	Ülle Maiste, AT HOME OÜ - www.at-home.ee	PAGE	11/13	VERSION	2
		DATE	23.02.2009		

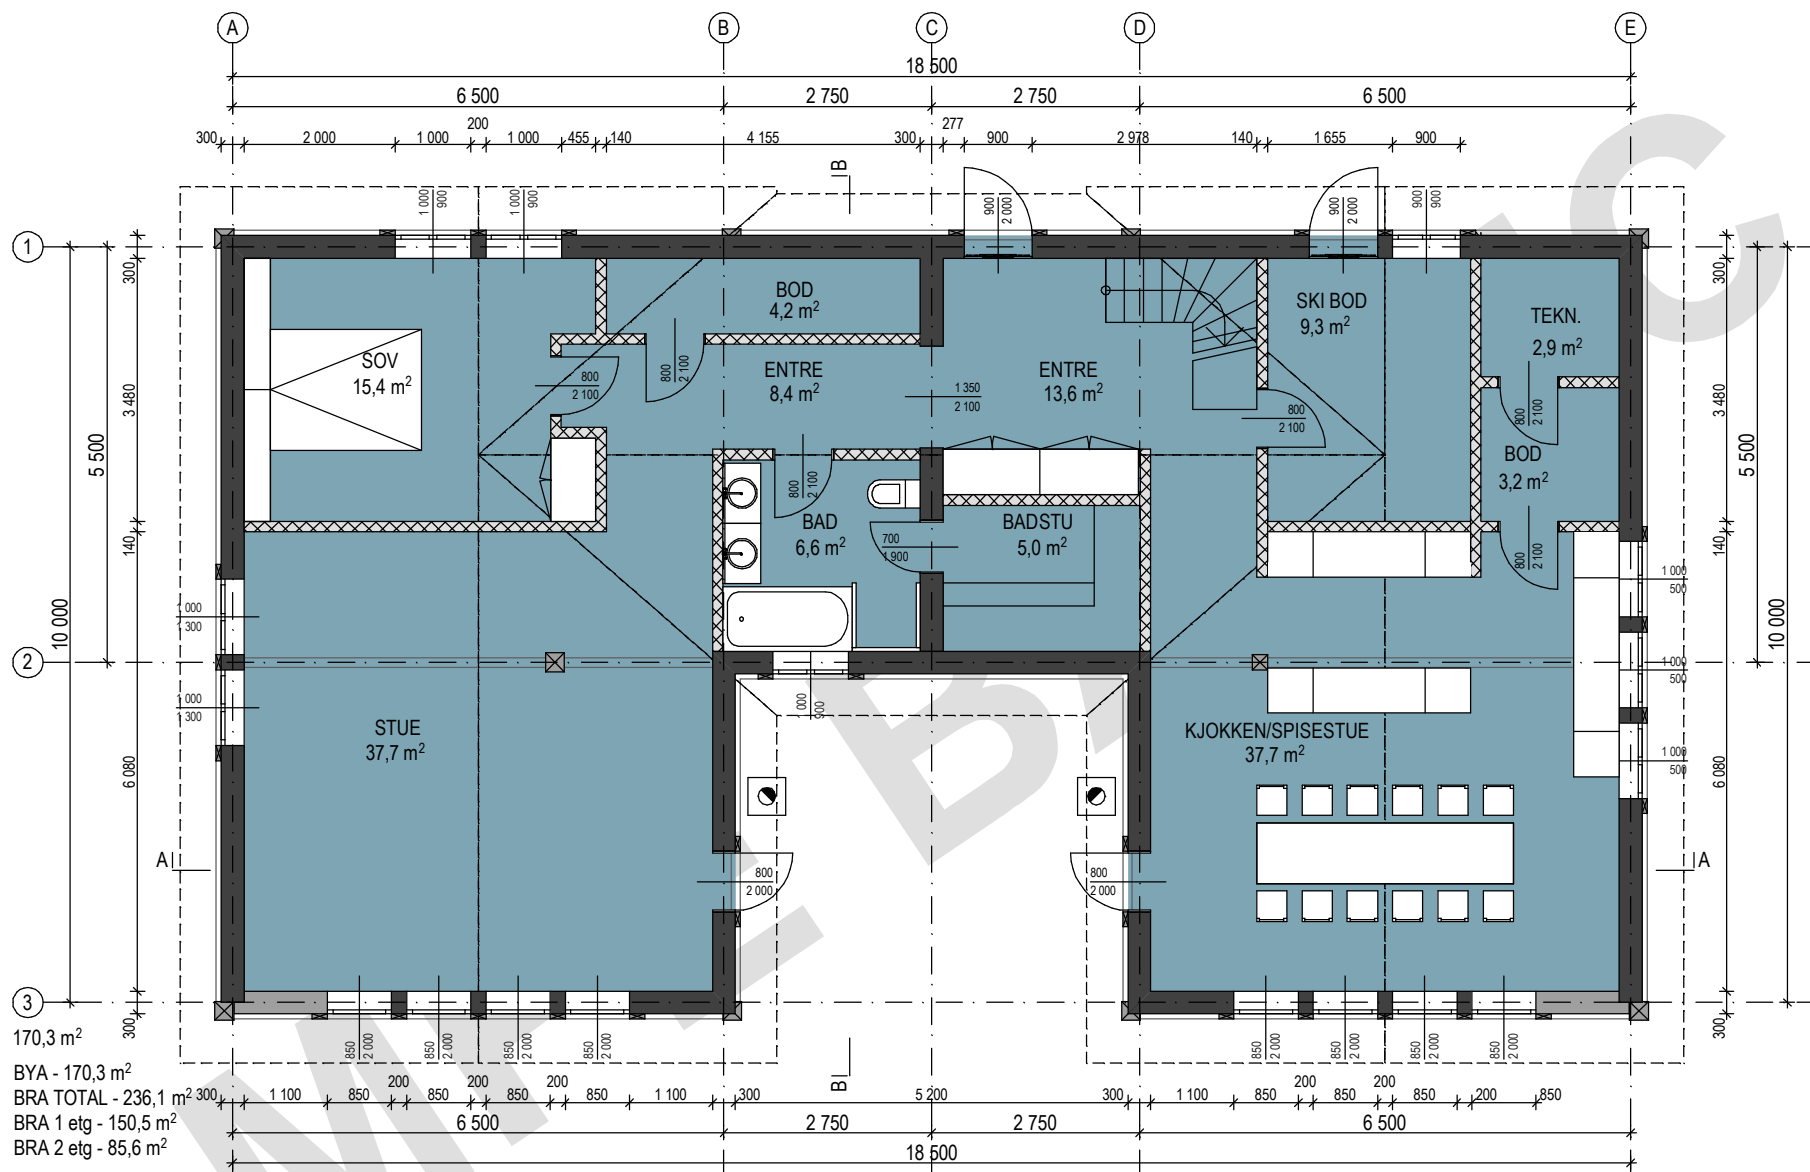

BYA - 170,3 m²
 BRA TOTAL - 236,1 m²
 BRA 1 etg - 150,5 m²
 BRA 2 etg - 85,6 m²

PRODUCER	MPE BALTIC OÜ	PROJECT	RUNDKAMPEN 2		
DRAWING	plan 1 etg - BYA	SCALE/FORMAT	M 1:100/A4		
ARCHITECT	Ülle Maiste, AT HOME OÜ - www.at-home.ee	PAGE	12/13	VERSION	2
		DATE	23.02.2009		

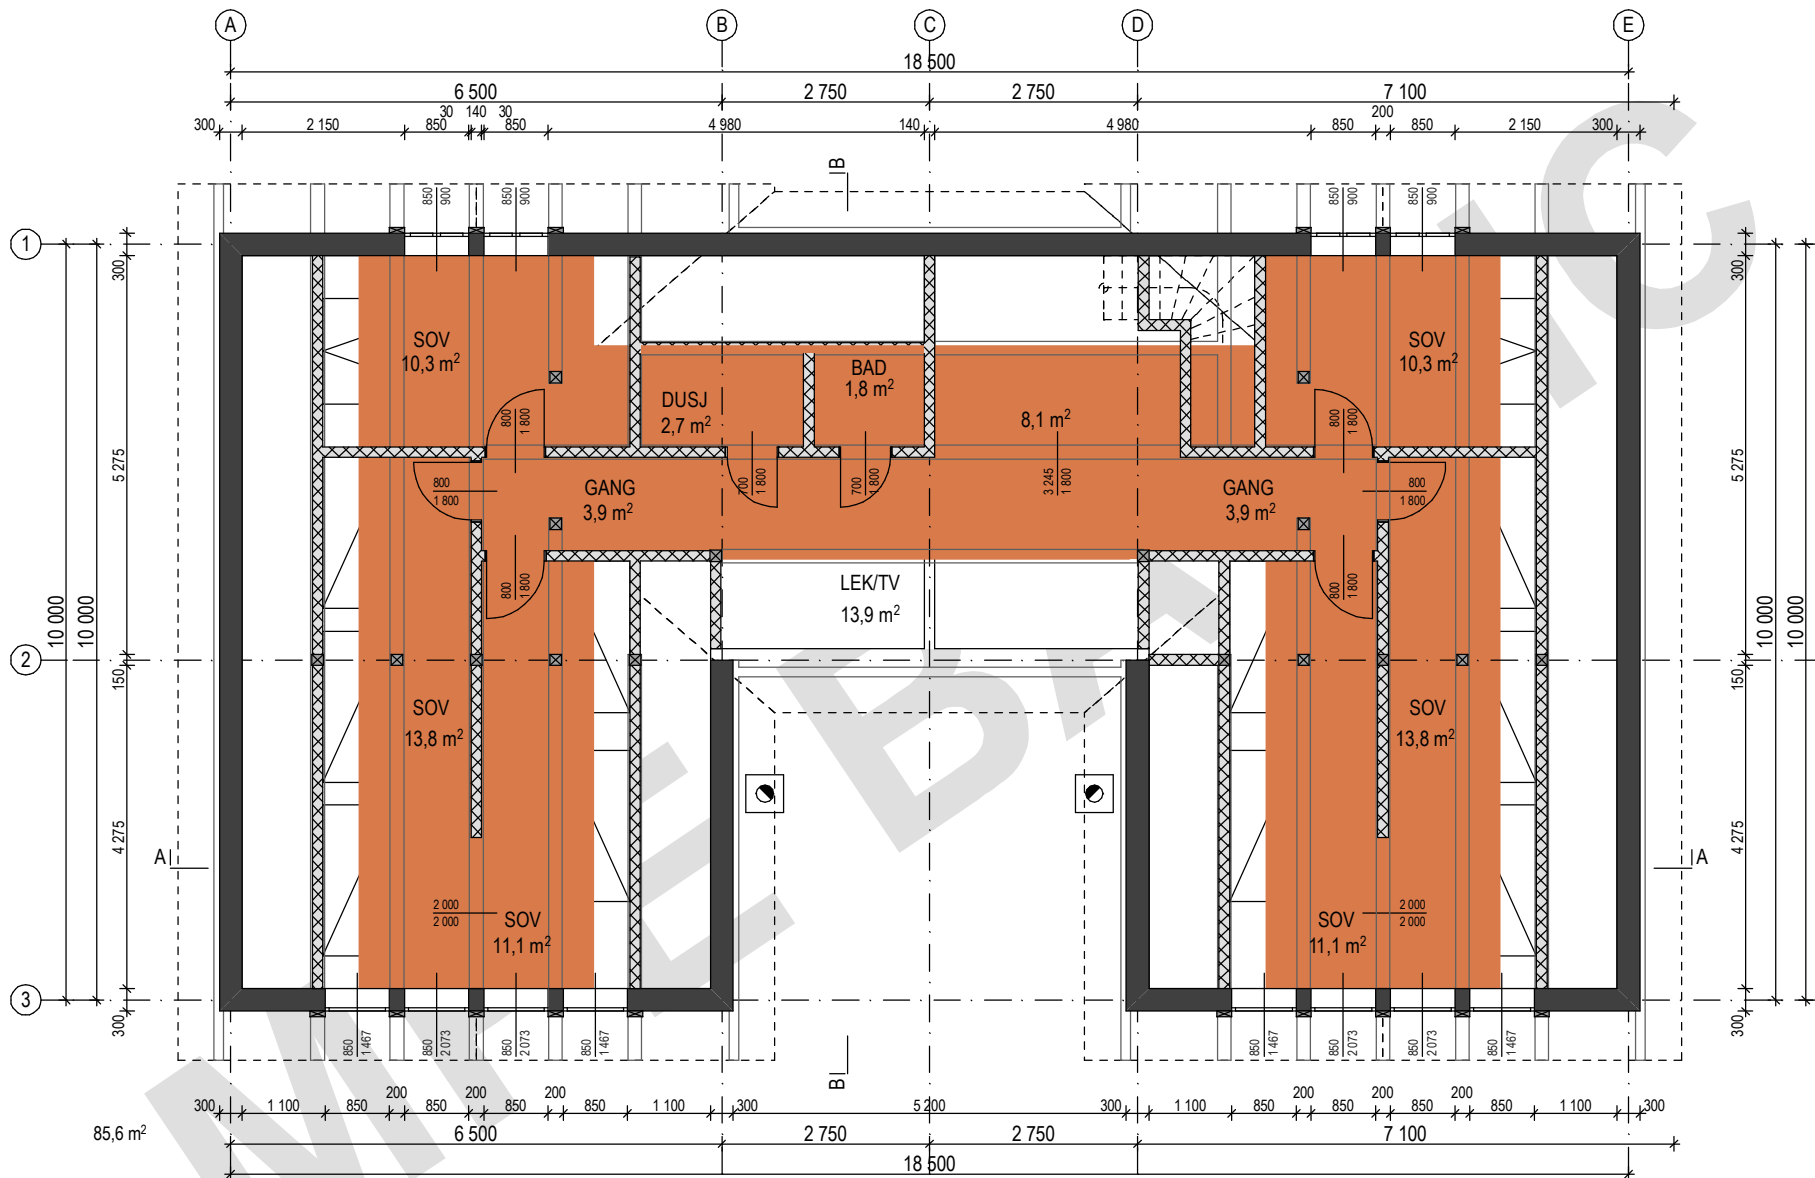

PRODUCER MPE BALTIC OÜ		PROJECT RUNDKAMPEN 2	
DRAWING plan 2 etg - BRA			
SCALE/FORMAT M 1:100/A4			
ARCHITECT Ülle Maiste, AT HOME OÜ - www.at-home.ee		PAGE 13/13	VERSION 2
		DATE 23.02.2009	