




PRODUCER	MPE BALTIC OÜ	PROJECT	SLETVOLD		
DRAWING	plan 1 etg	SCALE/FORMAT	M 1:100/A4		
ARCHITECT	Ülle Maiste, AT HOME OÜ	PAGE	1/12	VERSION	1
		DATE	23.02.2009		

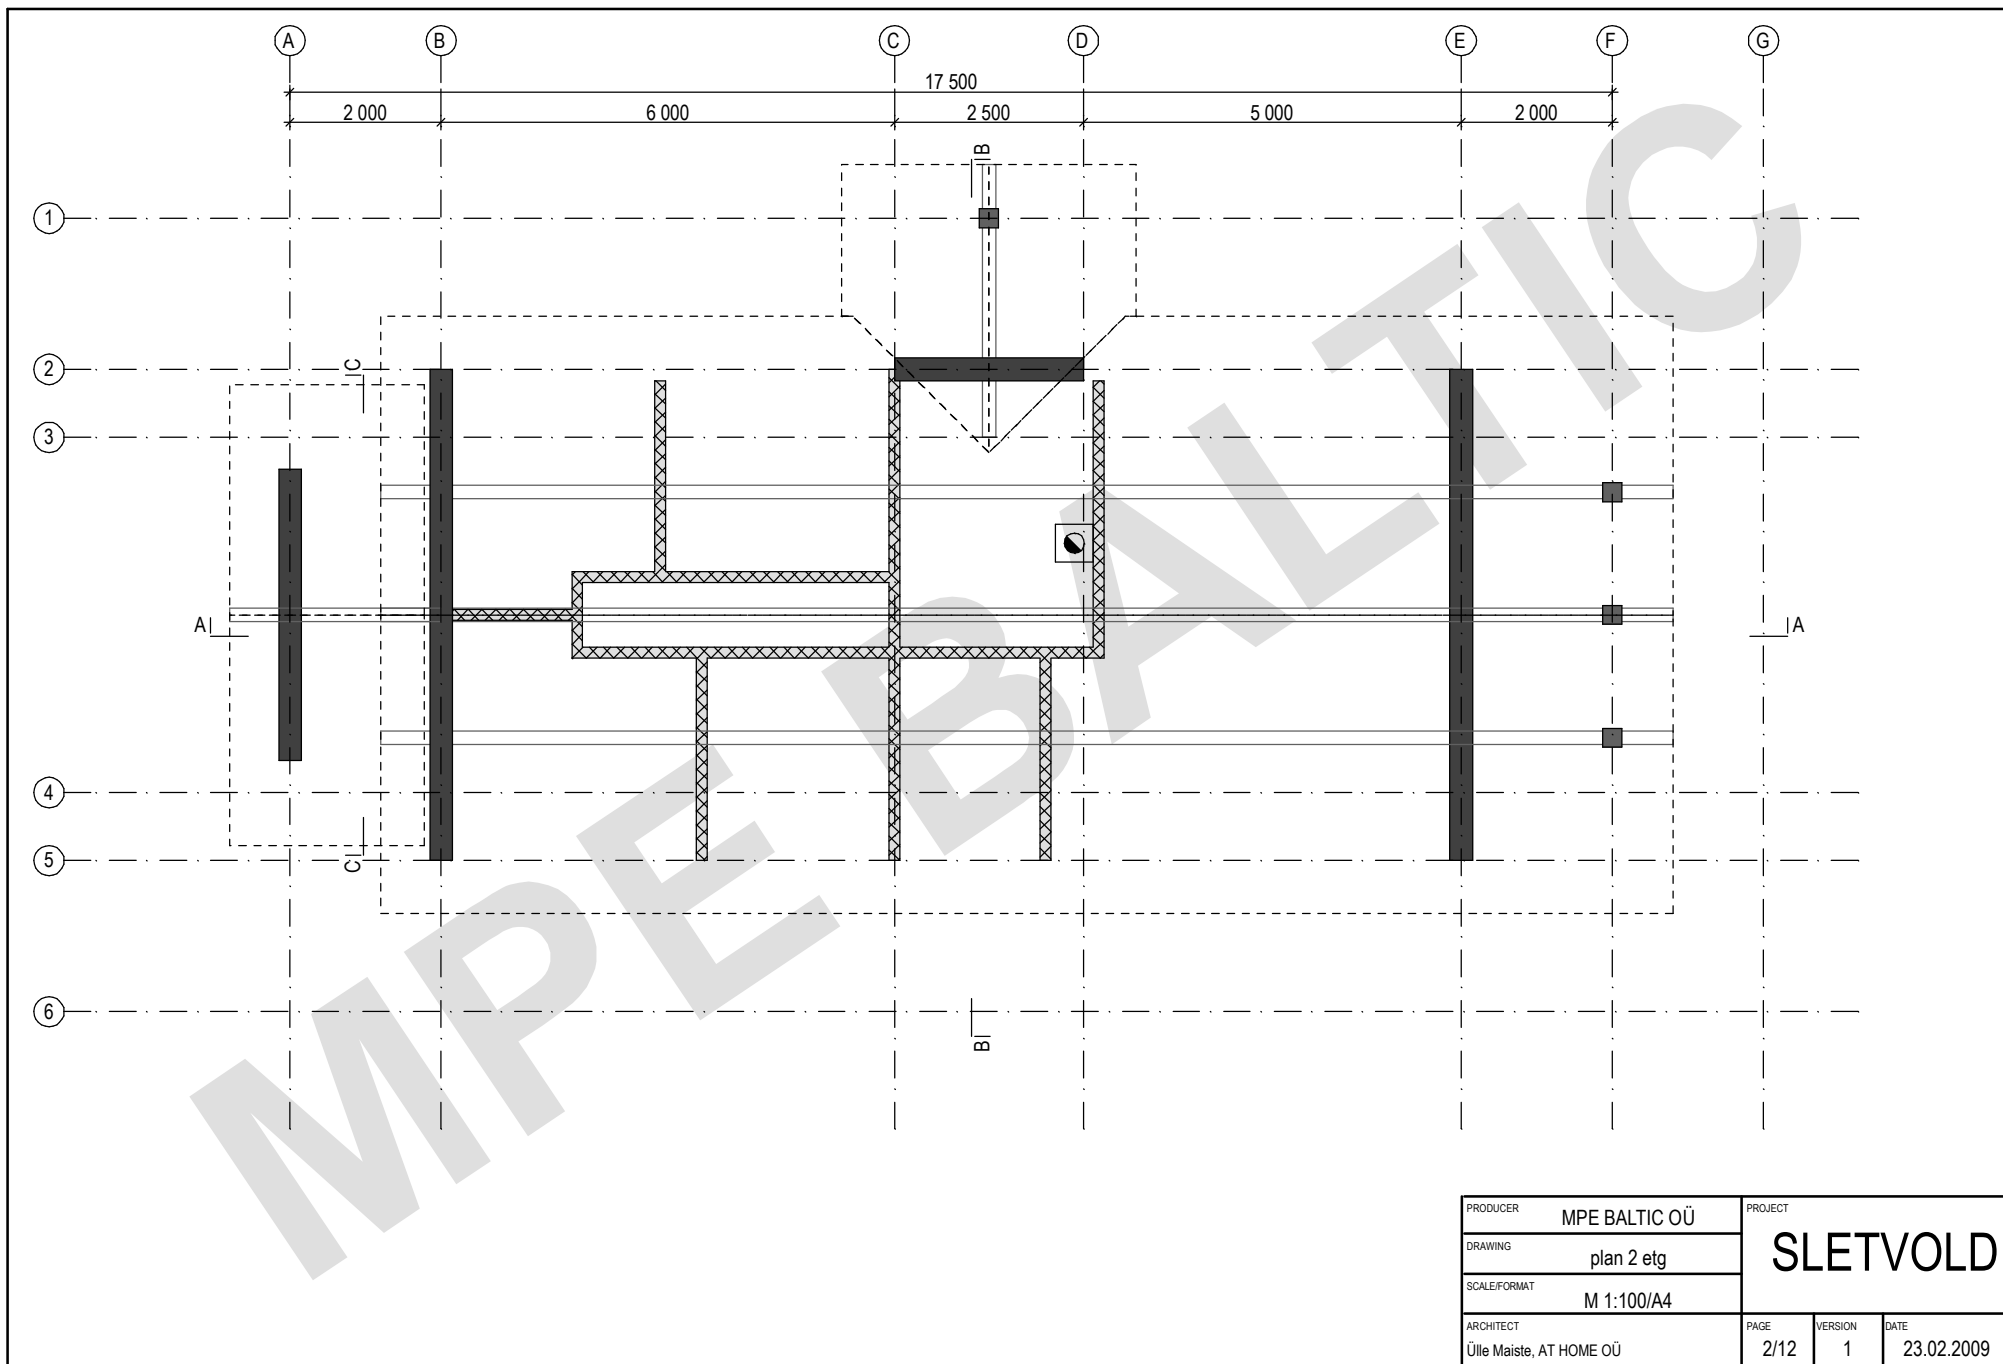


PRODUCER	MPE BALTIC OÜ	PROJECT	SLETVOLD		
DRAWING	plan 2 etg				
SCALE/FORMAT	M 1:100/A4				
ARCHITECT	Ülle Maiste, AT HOME OÜ	PAGE	VERSION	DATE	
		2/12	1	23.02.2009	

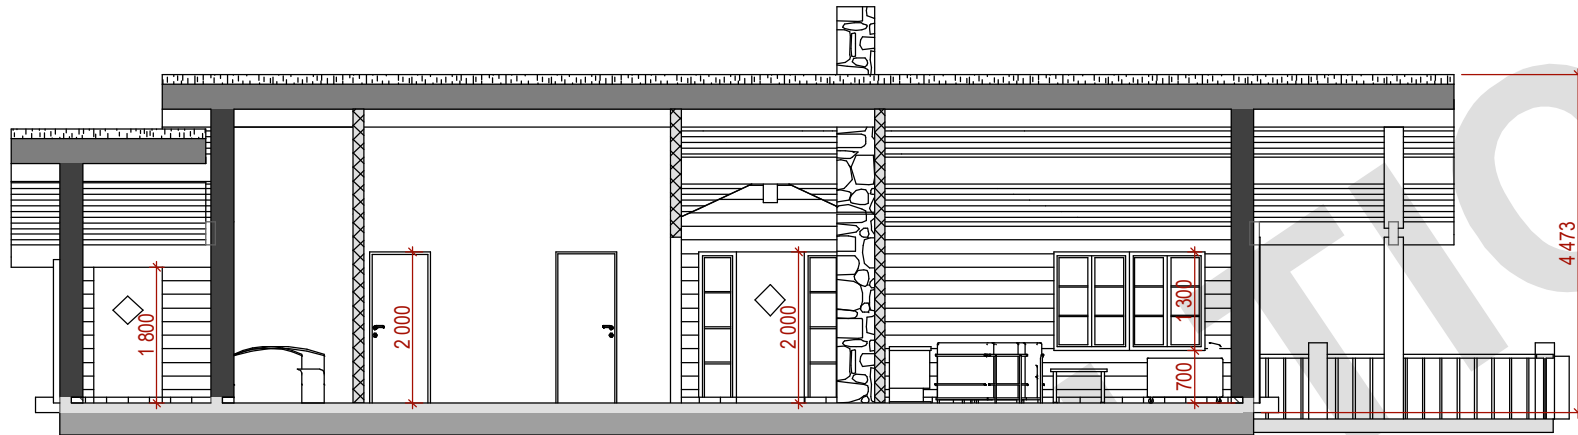

SNITT A-A


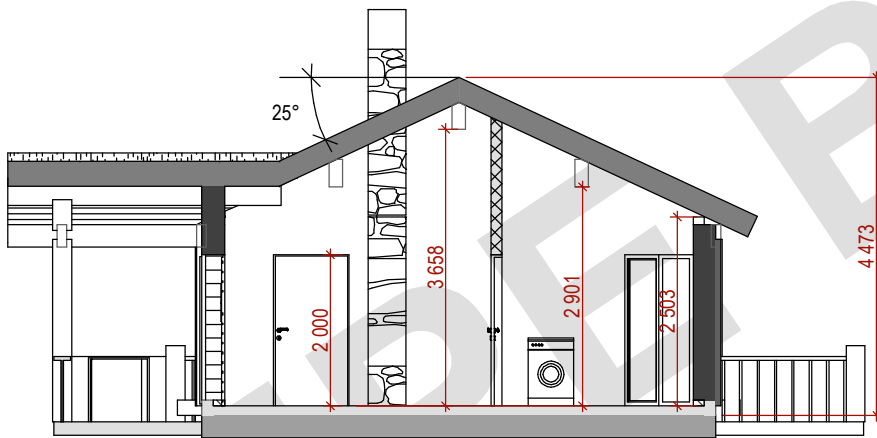


SNITT B-B

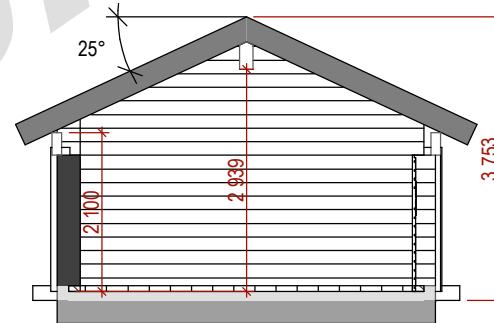


SNITT C-C



PRODUCER	MPE BALTIC OÜ	PROJECT		
DRAWING	snitt	<b>SLETVOLD</b>		
SCALE/FORMAT	M 1:100/A4			
ARCHITECT	Ülle Maiste, AT HOME OÜ	PAGE	VERSION	DATE
		3/12	1	23.02.2009

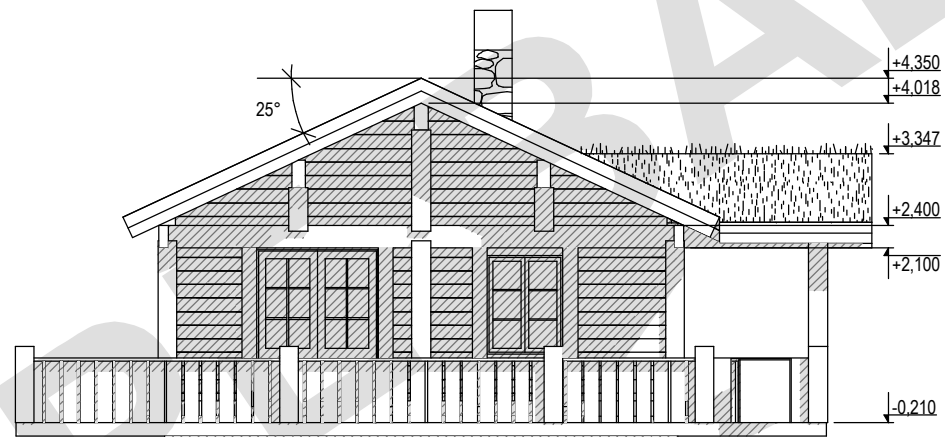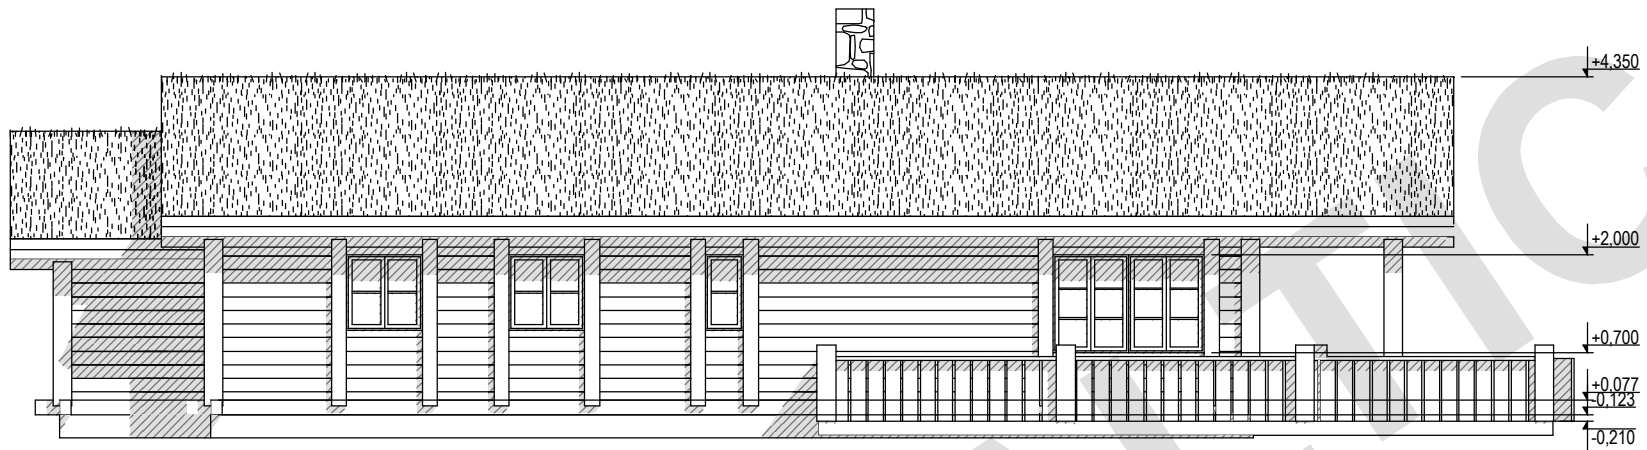



PRODUCER	MPE BALTIC OÜ	PROJECT		
DRAWING	fasade 1 og 2	<b>SLETVOLD</b>		
SCALE/FORMAT	M 1:100/A4			
ARCHITECT	Ülle Maiste, AT HOME OÜ	PAGE	VERSION	DATE
		4/12	1	23.02.2009

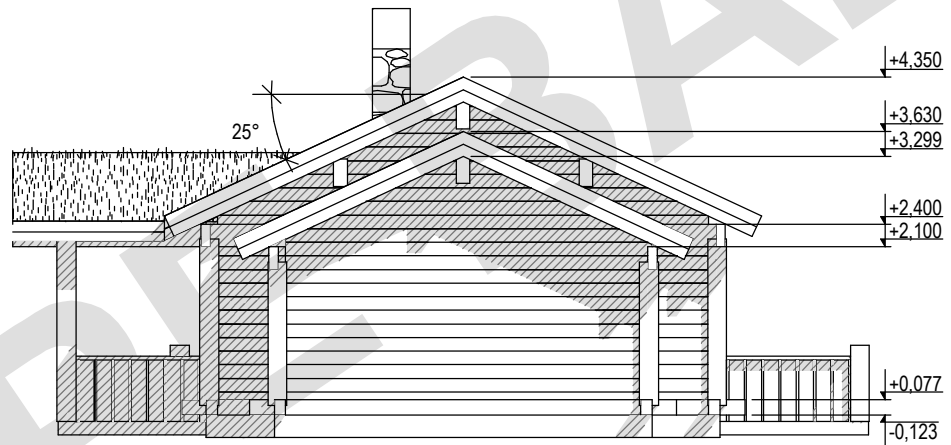



PRODUCER	MPE BALTIC OÜ	PROJECT		
DRAWING	fasade 3 og 4	<b>SLETVOLD</b>		
SCALE/FORMAT	M 1:100/A4			
ARCHITECT	Ülle Maiste, AT HOME OÜ	PAGE	VERSION	DATE
		5/12	1	23.02.2009

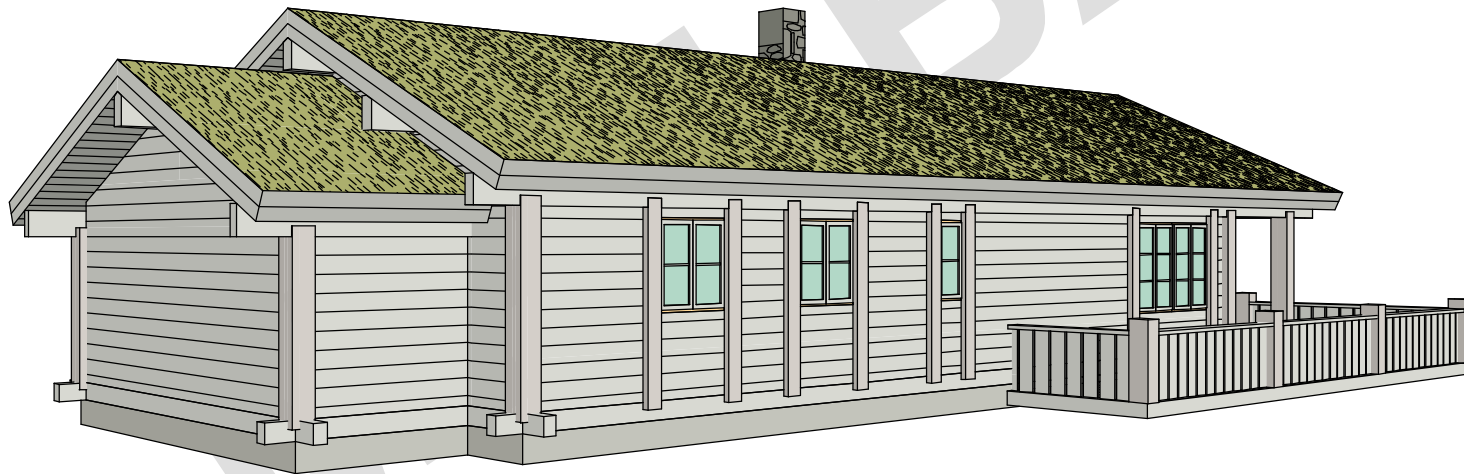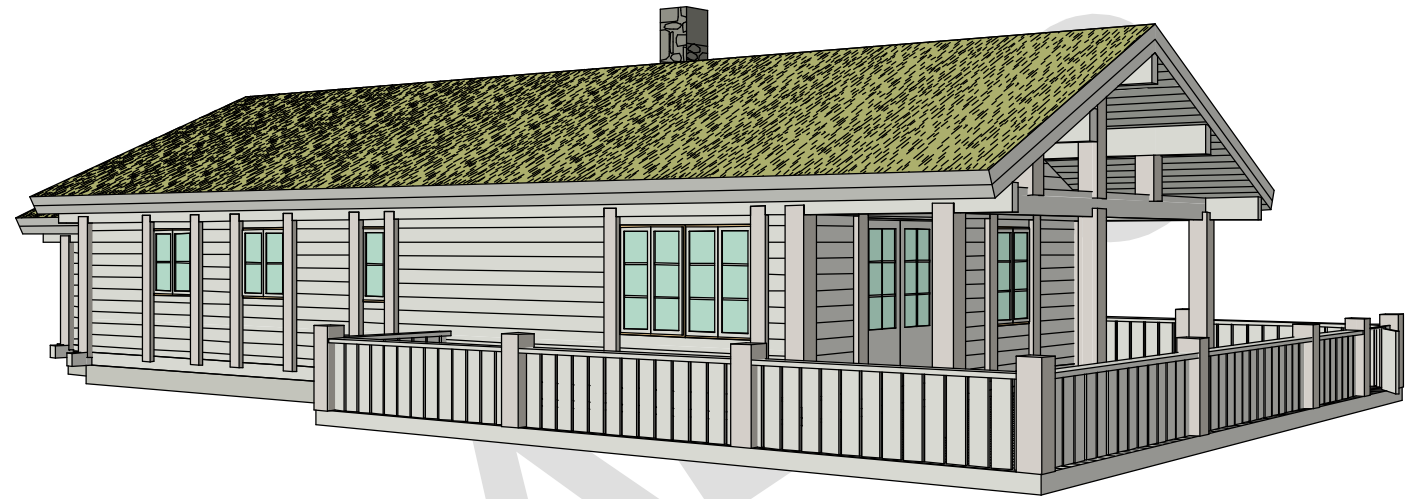

PRODUCER	MPE BALTIC OÜ	PROJECT		
DRAWING	3D 1	SLETVOLD		
SCALE/FORMAT	M 1:100/A4			
ARCHITECT	Ülle Maiste, AT HOME OÜ	PAGE	VERSION	DATE
		6/12	1	23.02.2009

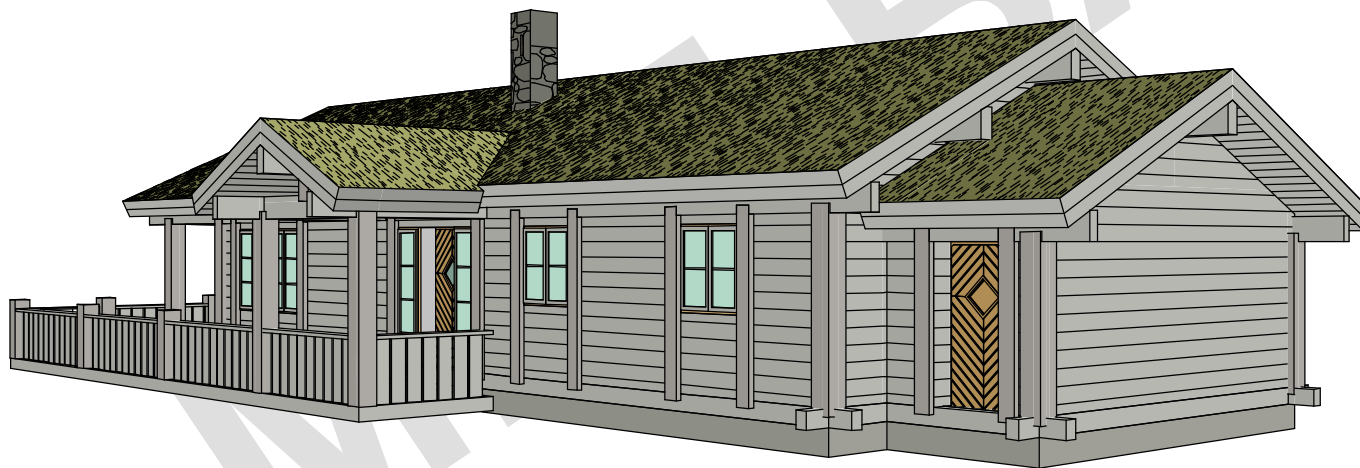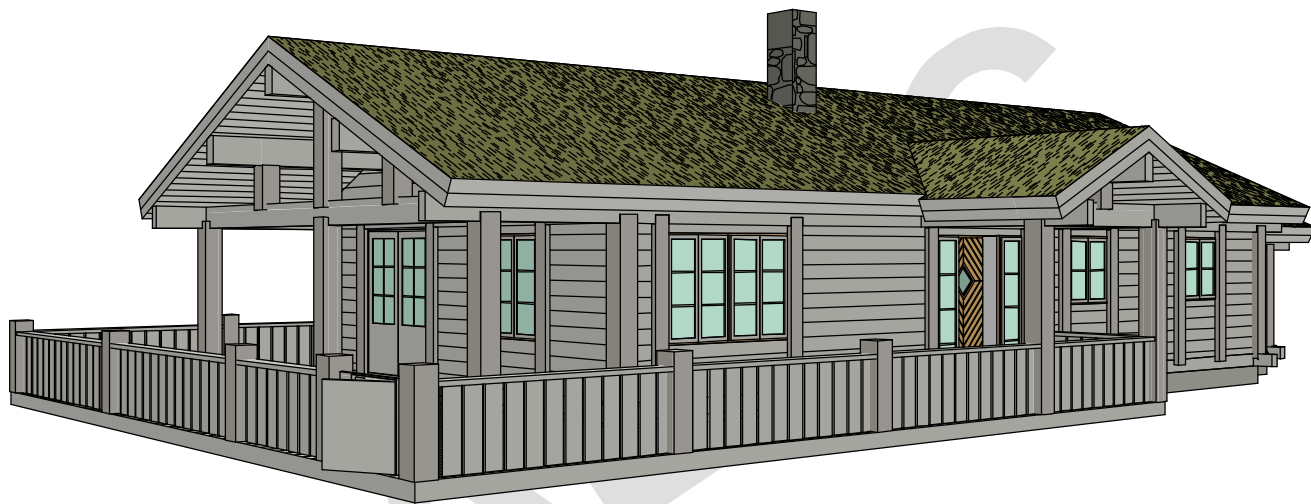


PRODUCER	MPE BALTIC OÜ	PROJECT		
DRAWING	3D 2	SLETVOLD		
SCALE/FORMAT	M 1:100/A4			
ARCHITECT	Ülle Maiste, AT HOME OÜ	PAGE	VERSION	DATE
		7/12	1	23.02.2009

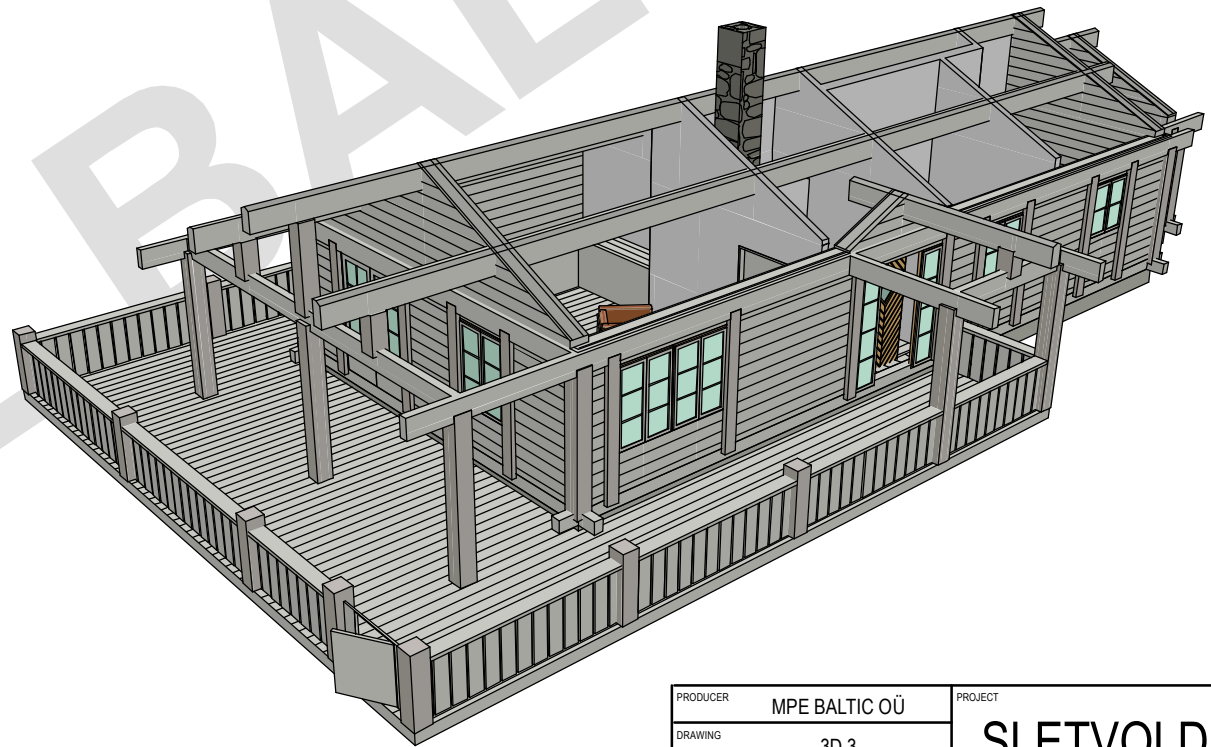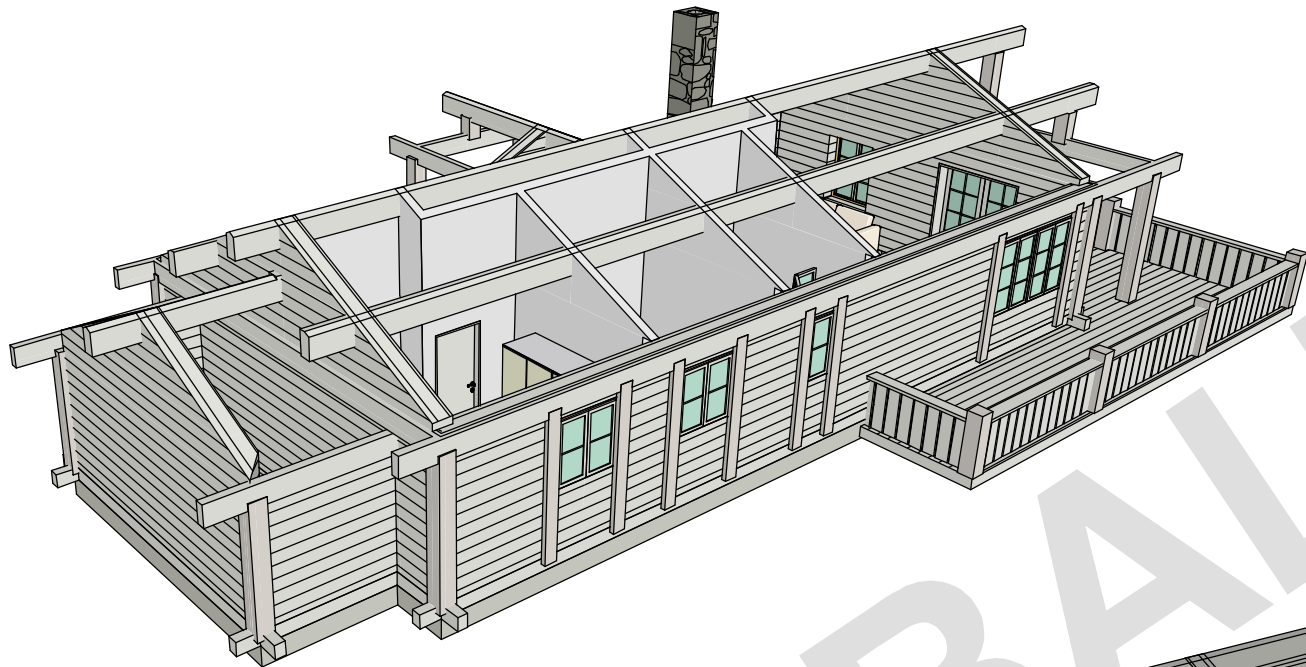


MPE BALTIC

PRODUCER	MPE BALTIC OÜ	PROJECT		
DRAWING	3D 3	SLETVOLD		
SCALE/FORMAT	M 1:100/A4			
ARCHITECT	Ülle Maiste, AT HOME OÜ	PAGE	VERSION	DATE
		8/12	1	23.02.2009




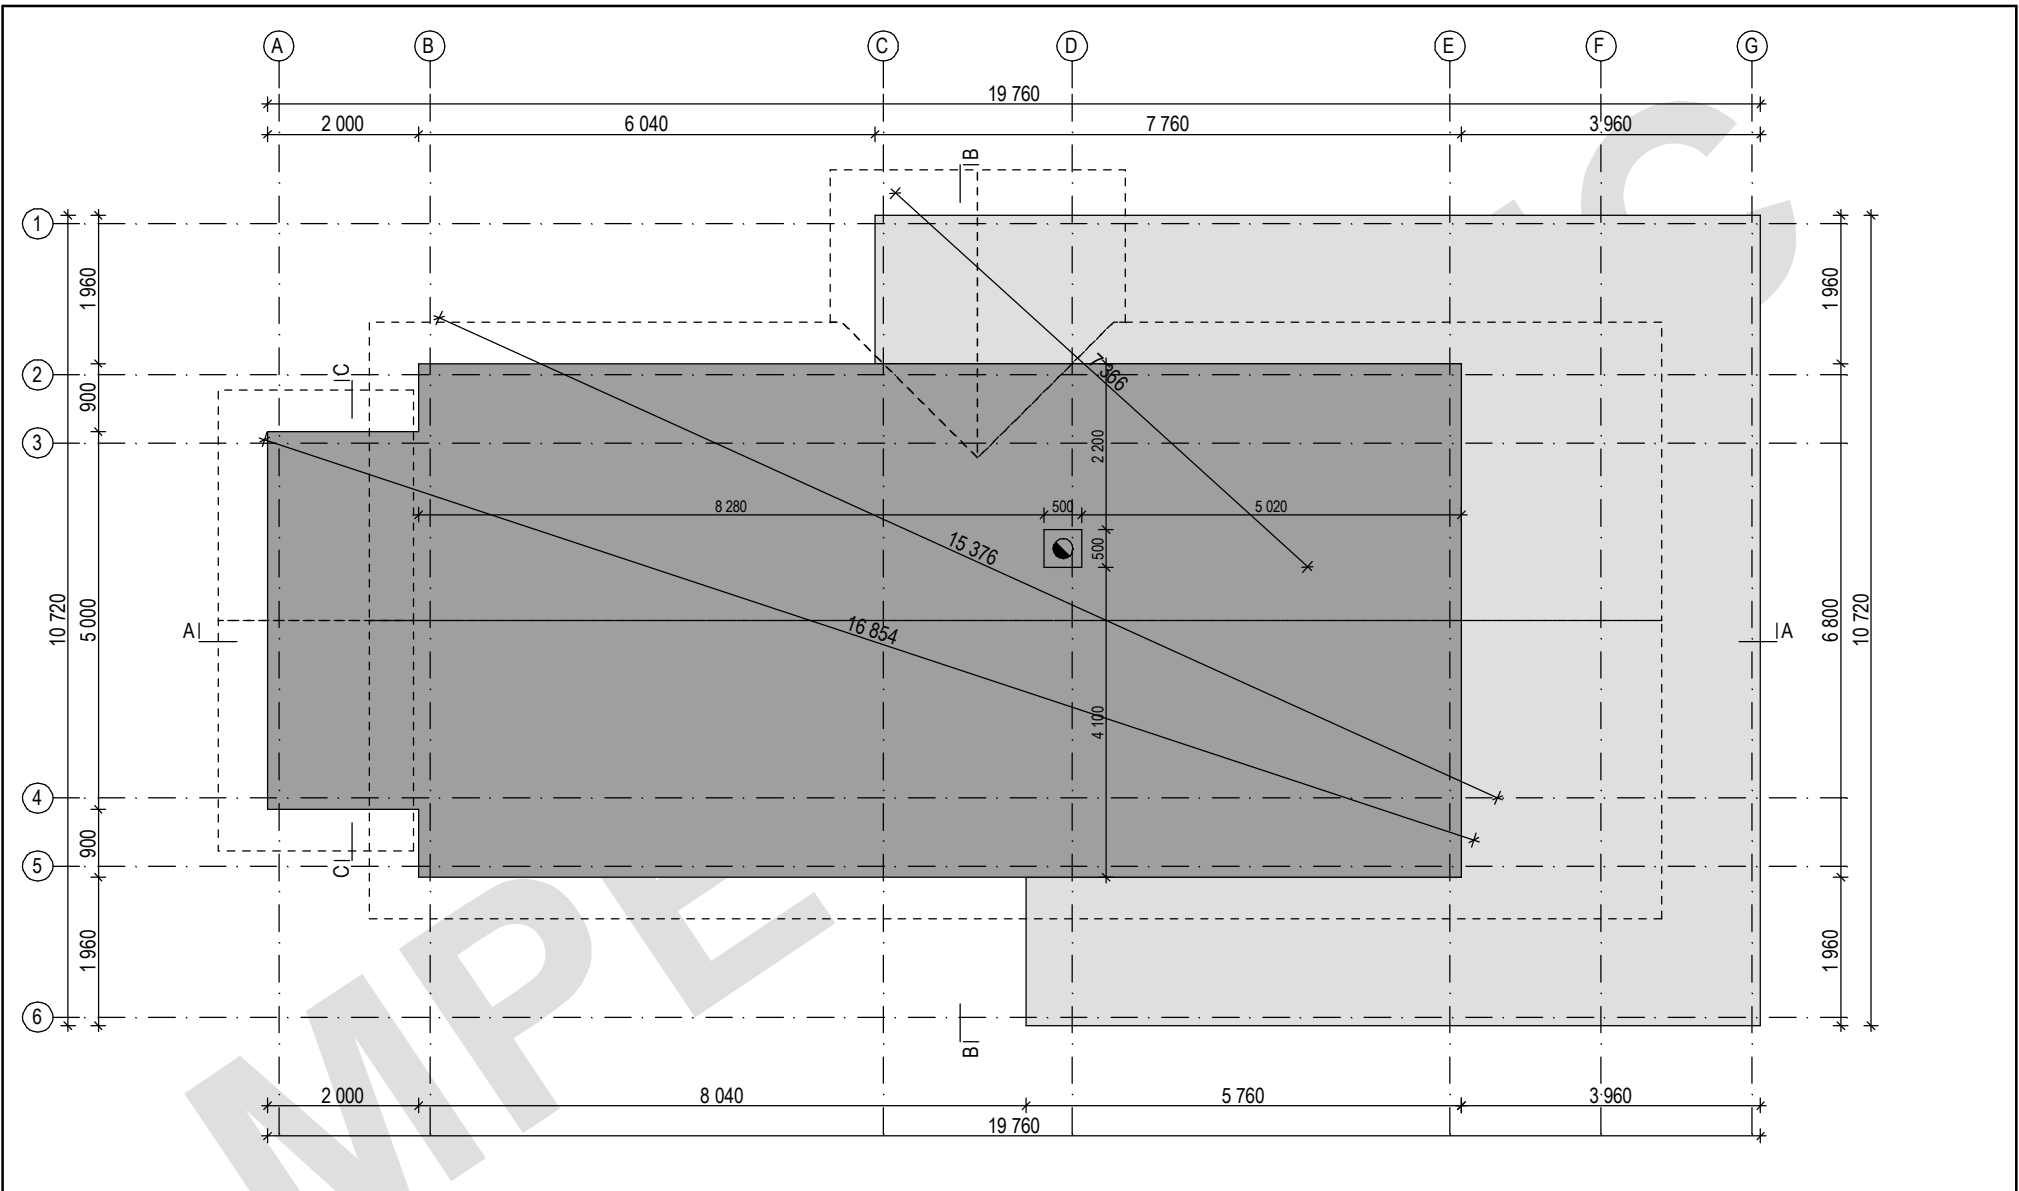


PRODUCER	MPE BALTIC OÜ	PROJECT	SLETVOLD		
DRAWING	grunnmur - concrete				
SCALE/FORMAT	M 1:100/A4				
ARCHITECT	Ülle Maiste, AT HOME OÜ	PAGE	VERSION	DATE	
		9/12	1	23.02.2009	

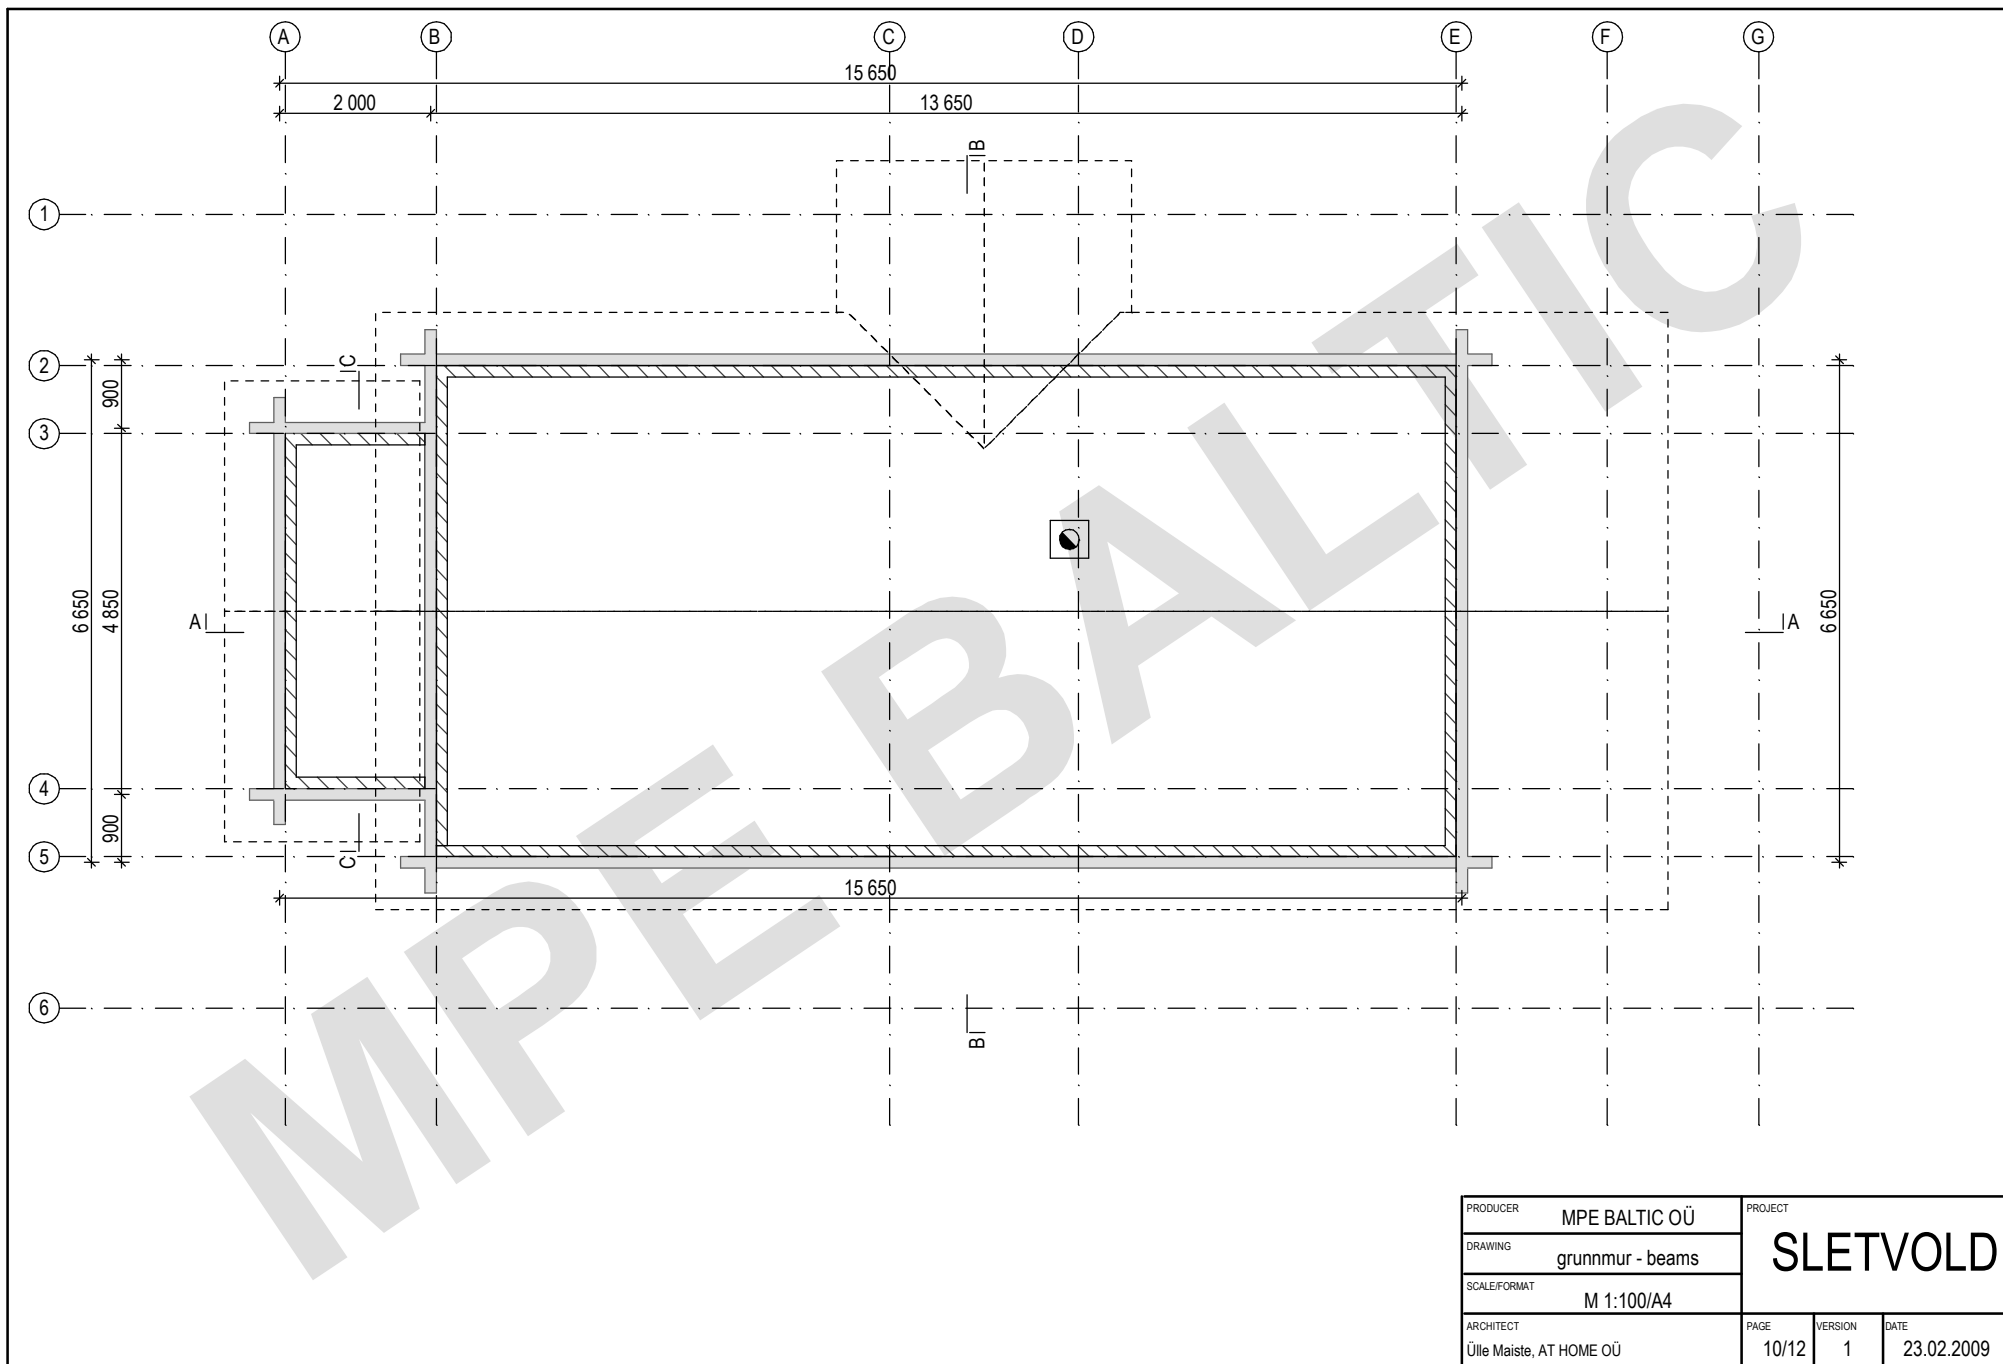

PRODUCER	MPE BALTIC OÜ	PROJECT	SLETVOLD		
DRAWING	grunnmur - beams				
SCALE/FORMAT	M 1:100/A4				
ARCHITECT	Ülle Maiste, AT HOME OÜ	PAGE	VERSION	DATE	
		10/12	1	23.02.2009	

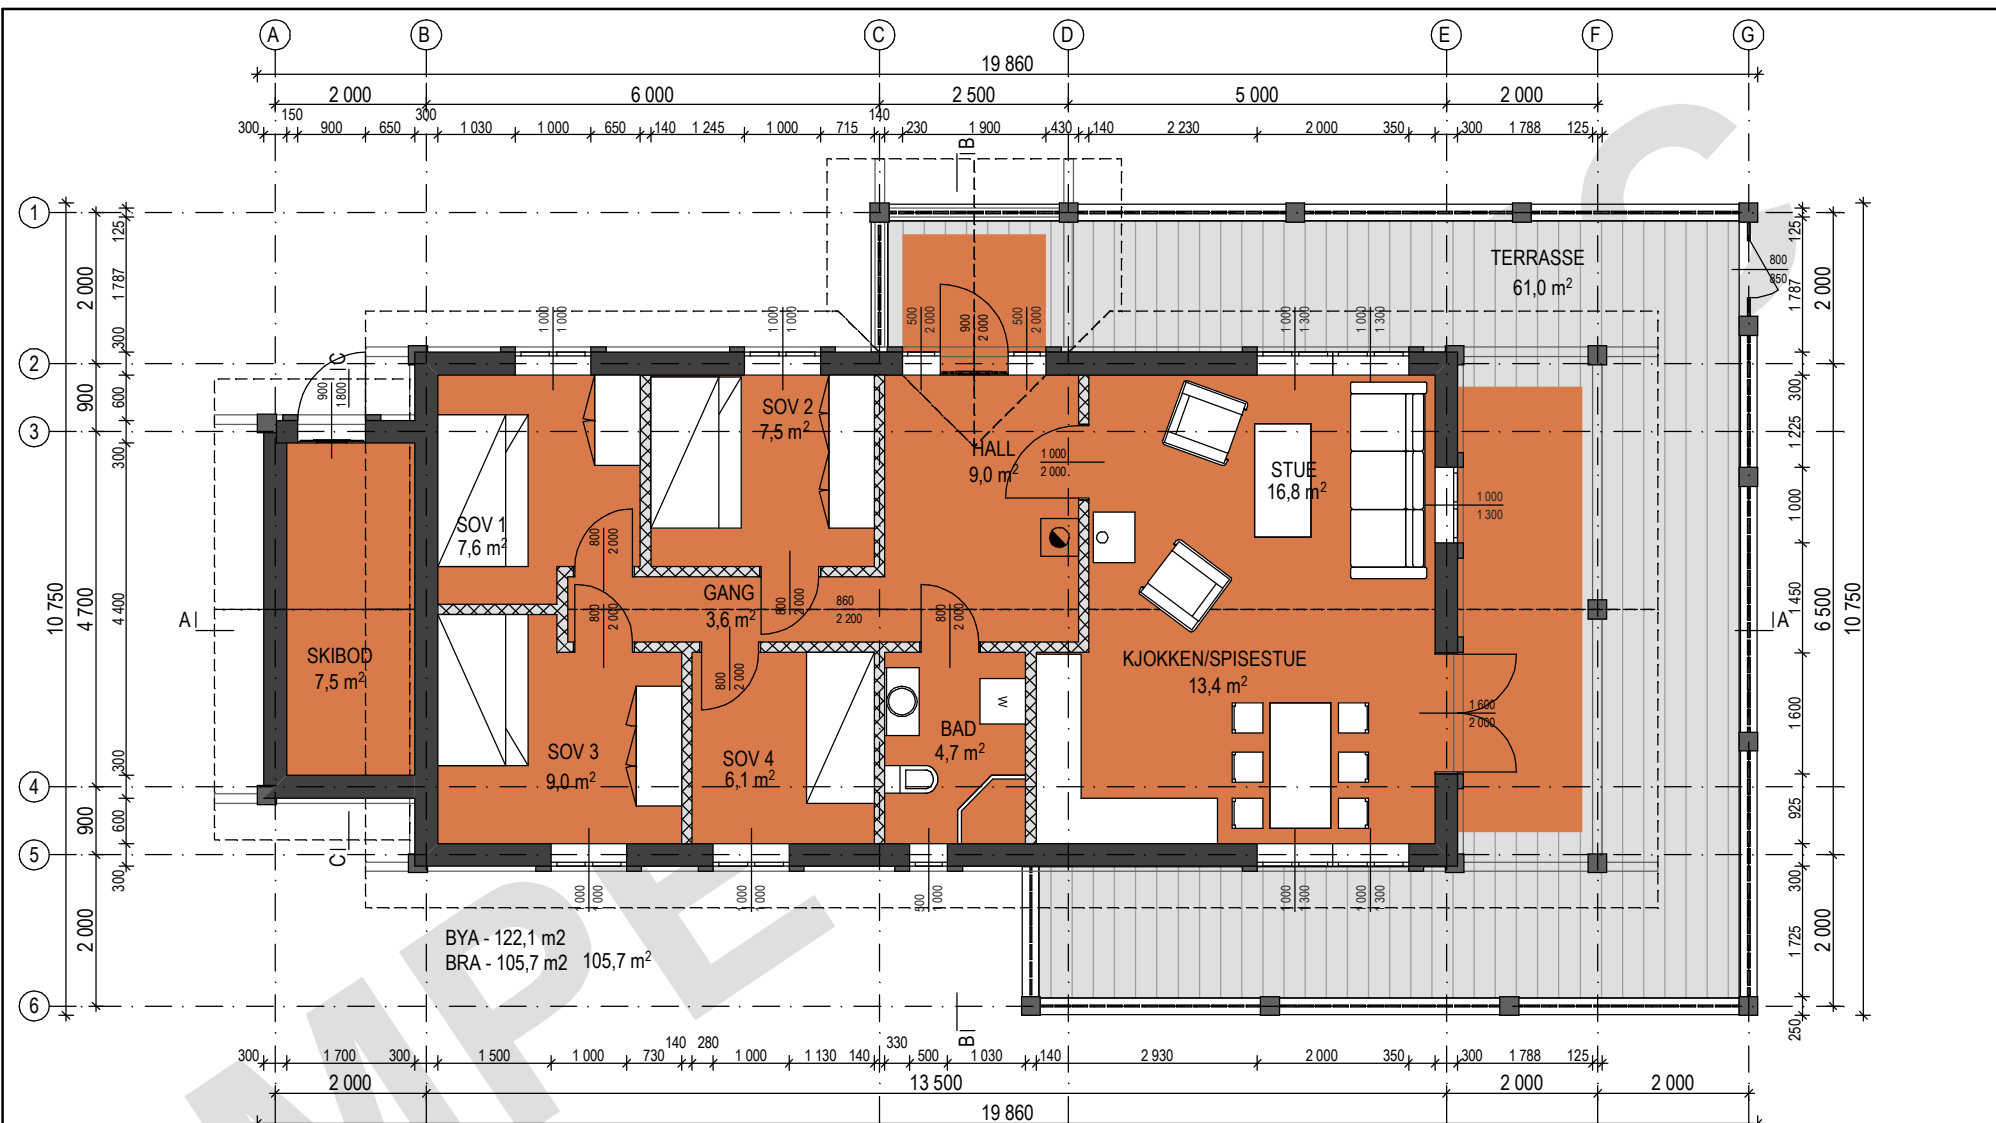

PRODUCER	MPE BALTIC OÜ	PROJECT	SLETVOLD		
DRAWING	plan 1 etg - BRA	SCALE/FORMAT	M 1:100/A4		
ARCHITECT	Ülle Maiste, AT HOME OÜ	PAGE	11/12	VERSION	1
		DATE	23.02.2009		

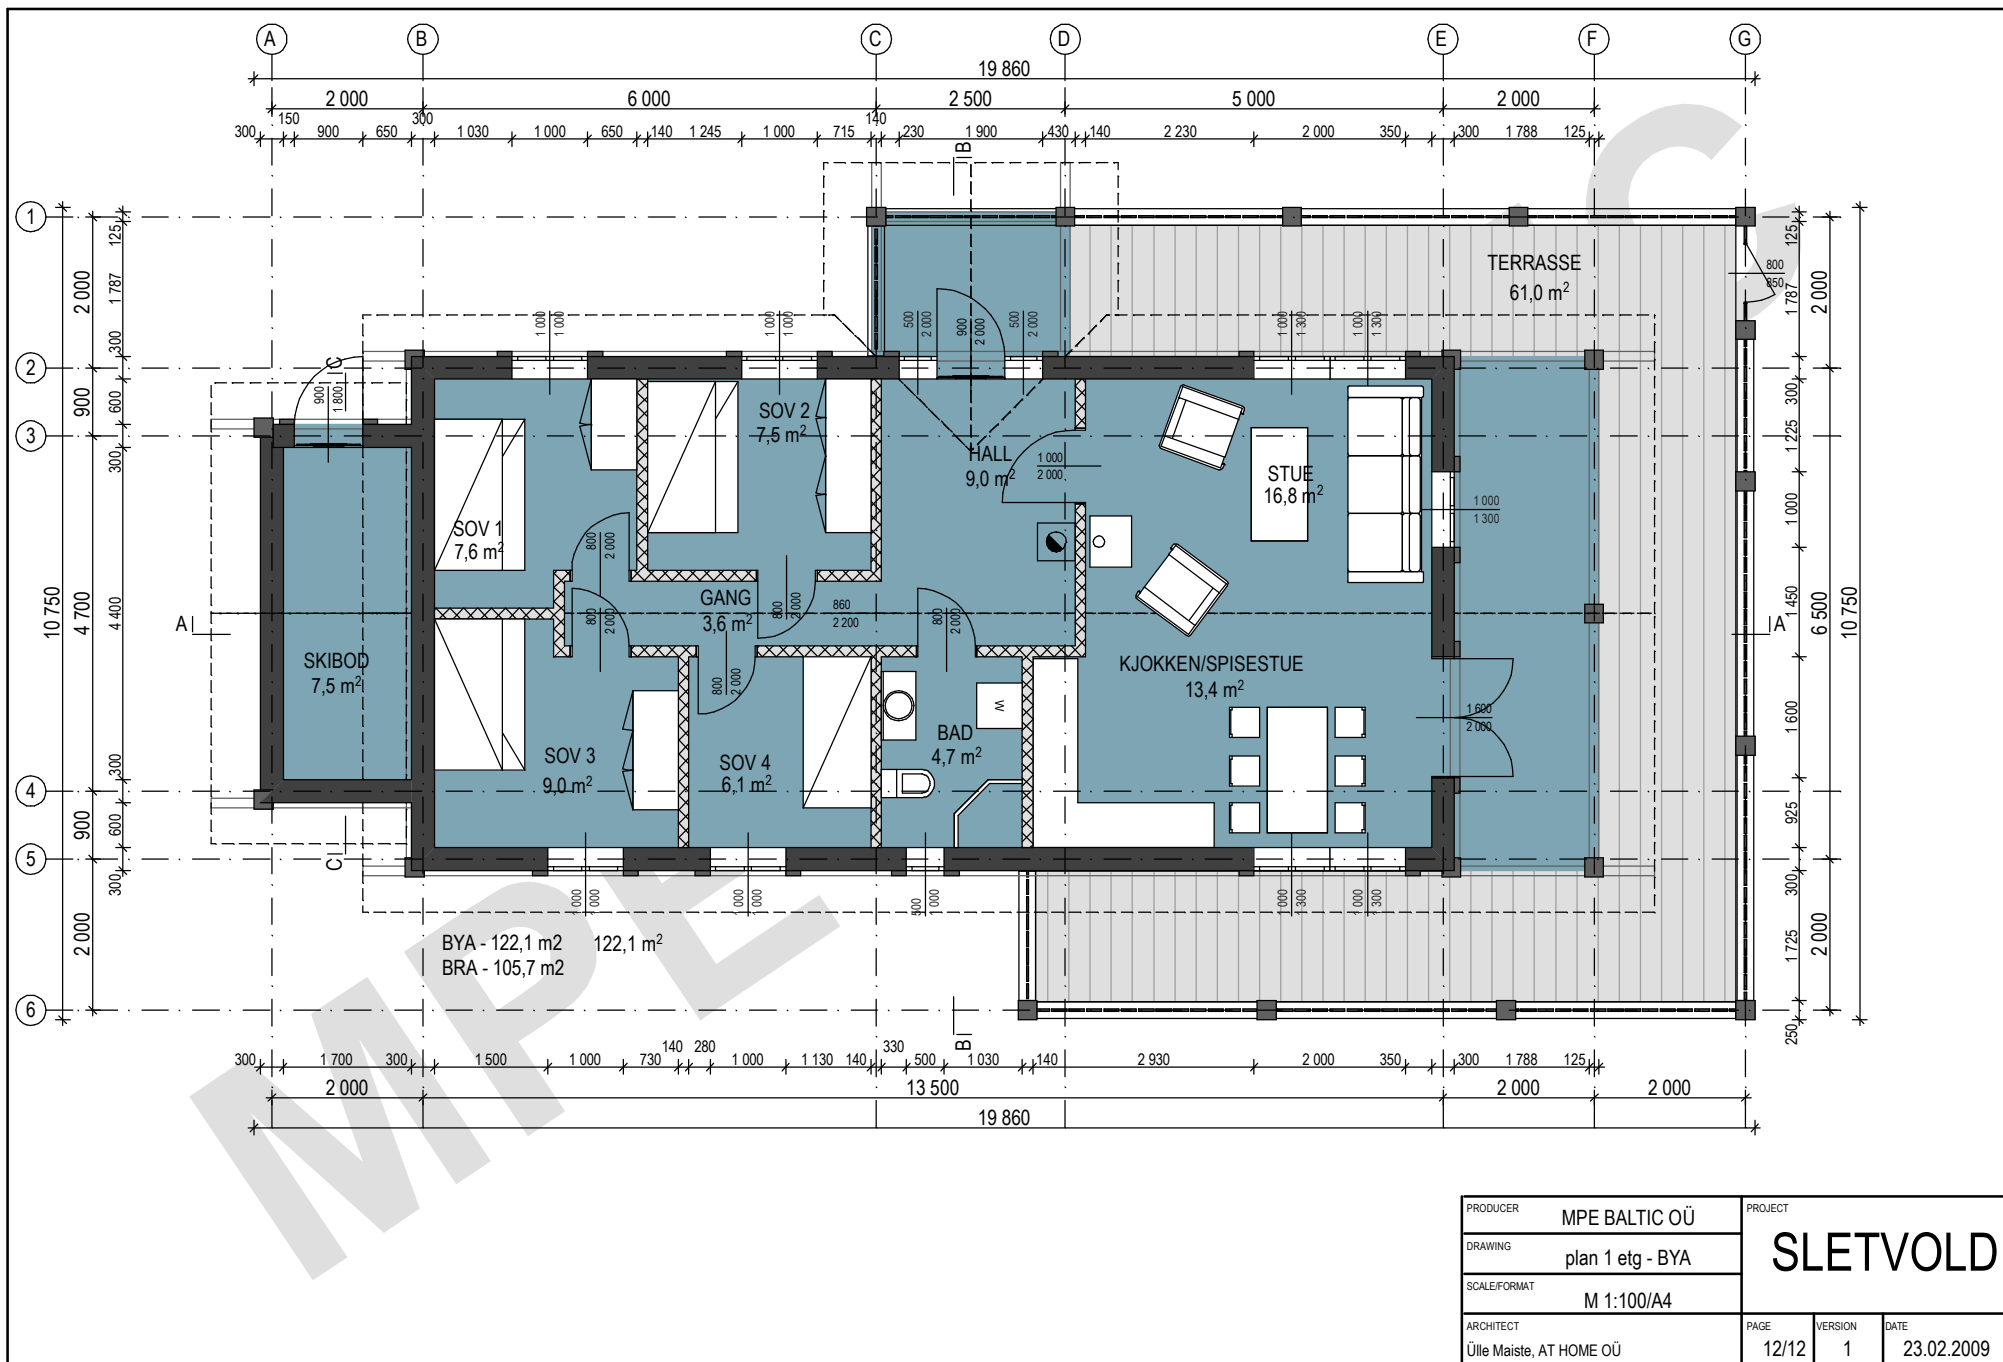

PRODUCER	MPE BALTIC OÜ	PROJECT	SLETVOLD		
DRAWING	plan 1 etg - BYA	SCALE/FORMAT	M 1:100/A4		
ARCHITECT	Ülle Maiste, AT HOME OÜ	PAGE	12/12	VERSION	1
		DATE	23.02.2009		